



**B**

**HARDSCAPE PLAN**

PLAN VIEW

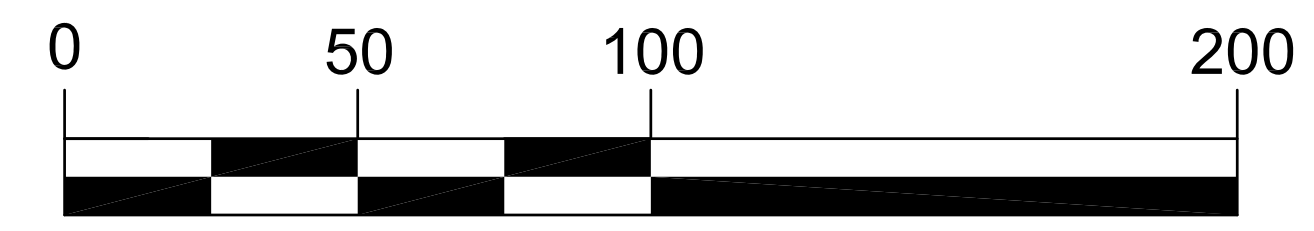

SCALE: 1" = 100'

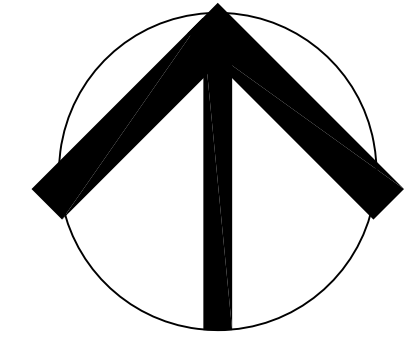

REVISIONS		
NO.	DATE	DESCRIPTION
1		

SHEET TITLE:  
**HARDSCAPE LAYOUT & GRADING PLAN**

DRAWN BY:  
CHECKED BY:  
SCALE:  
DATE:  
PROJECT NO.:

SHEET NO.:

**SP 1.2**