


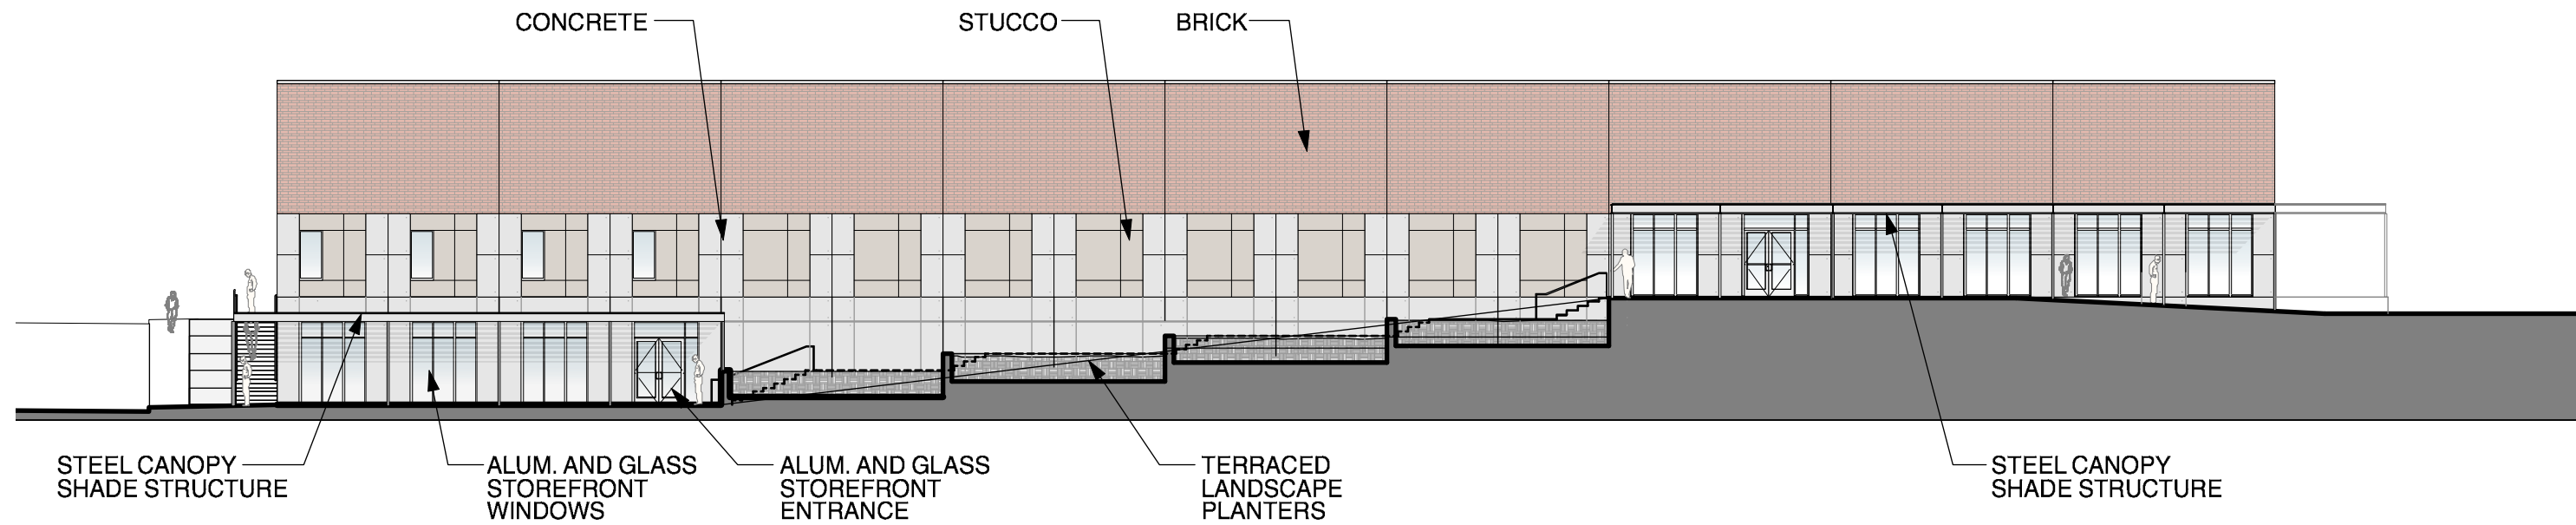


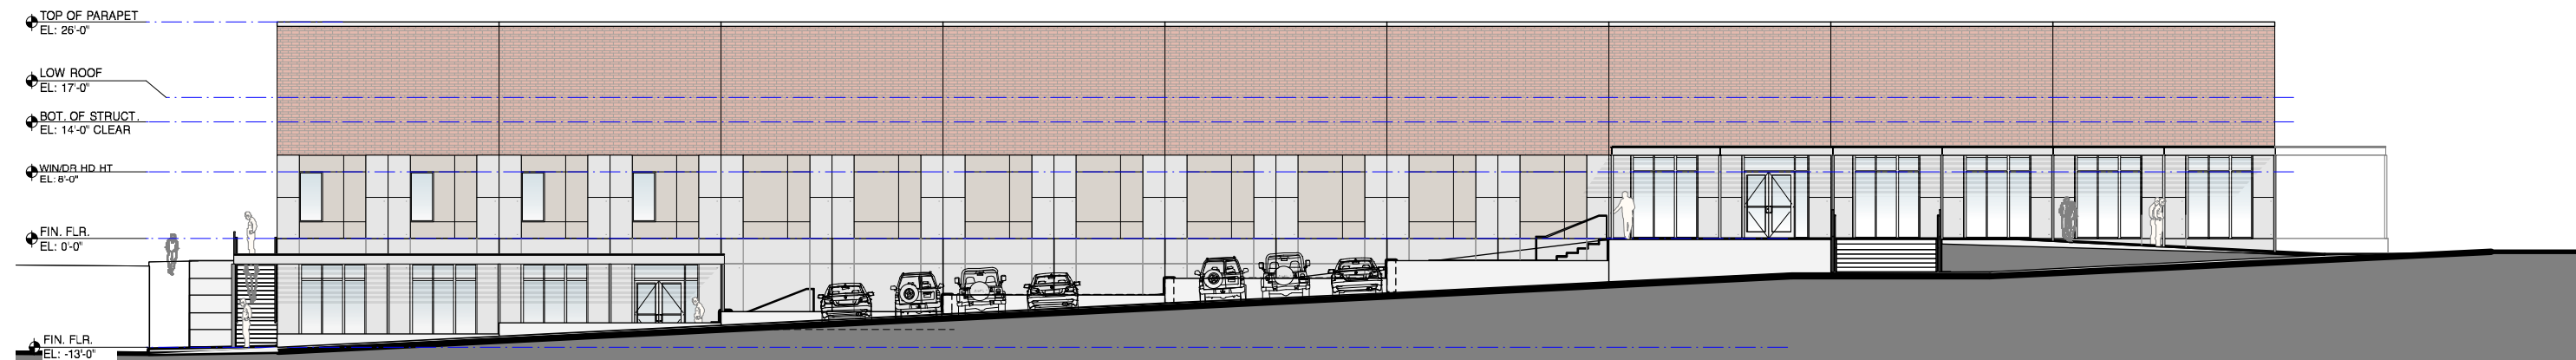

1 NORTH ELEVATION

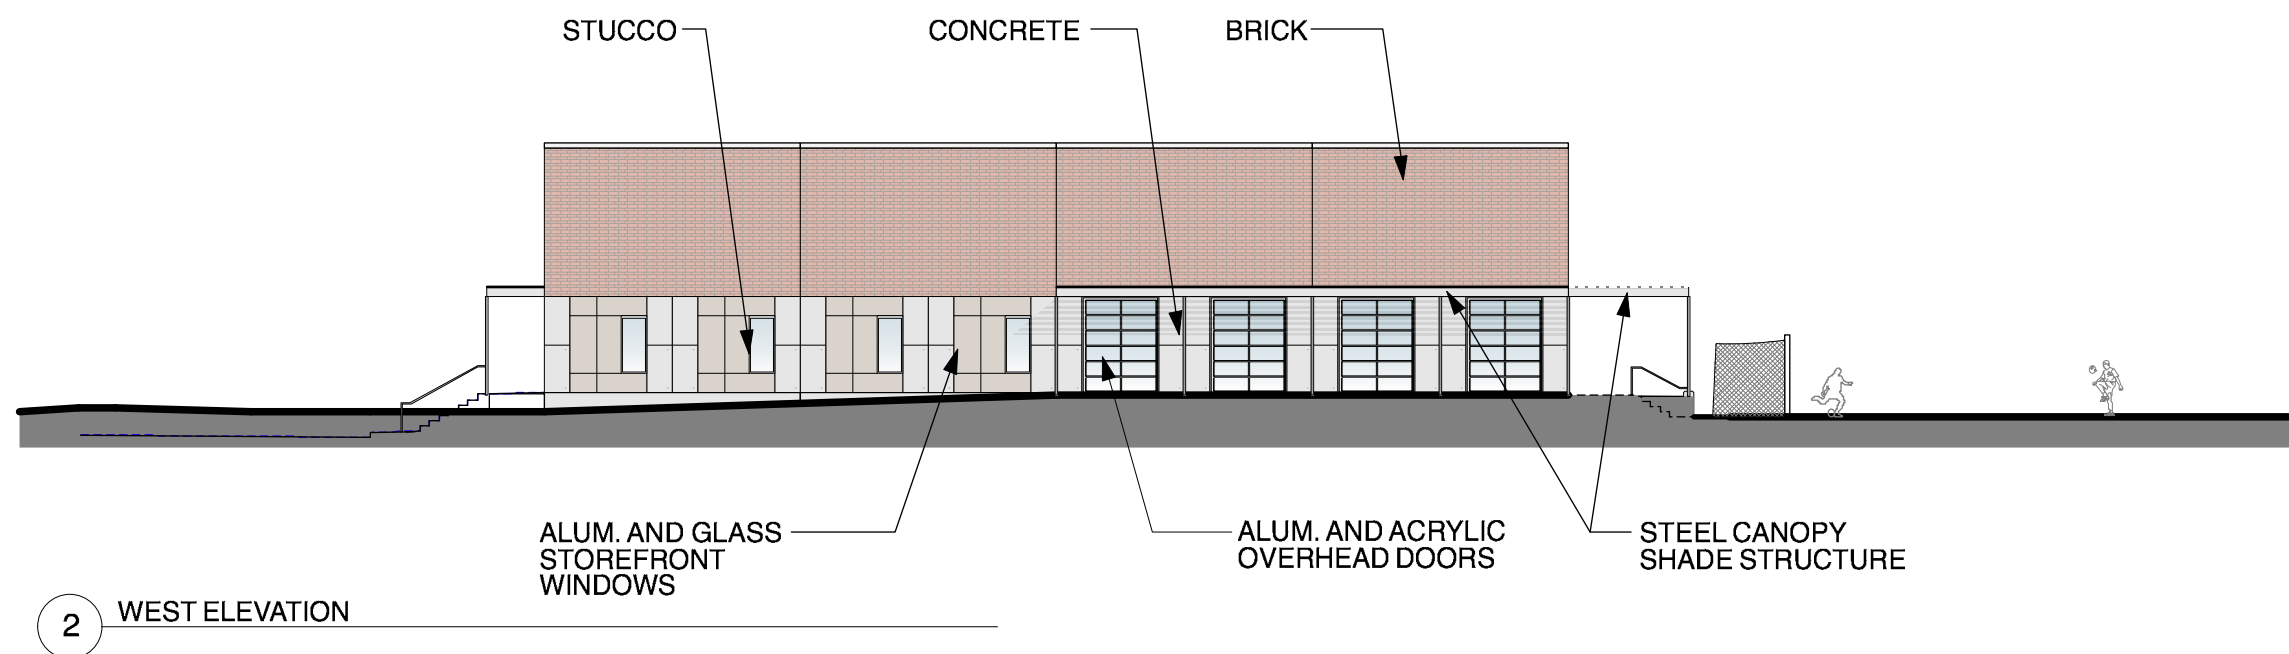

2 NORTH ELEVATION

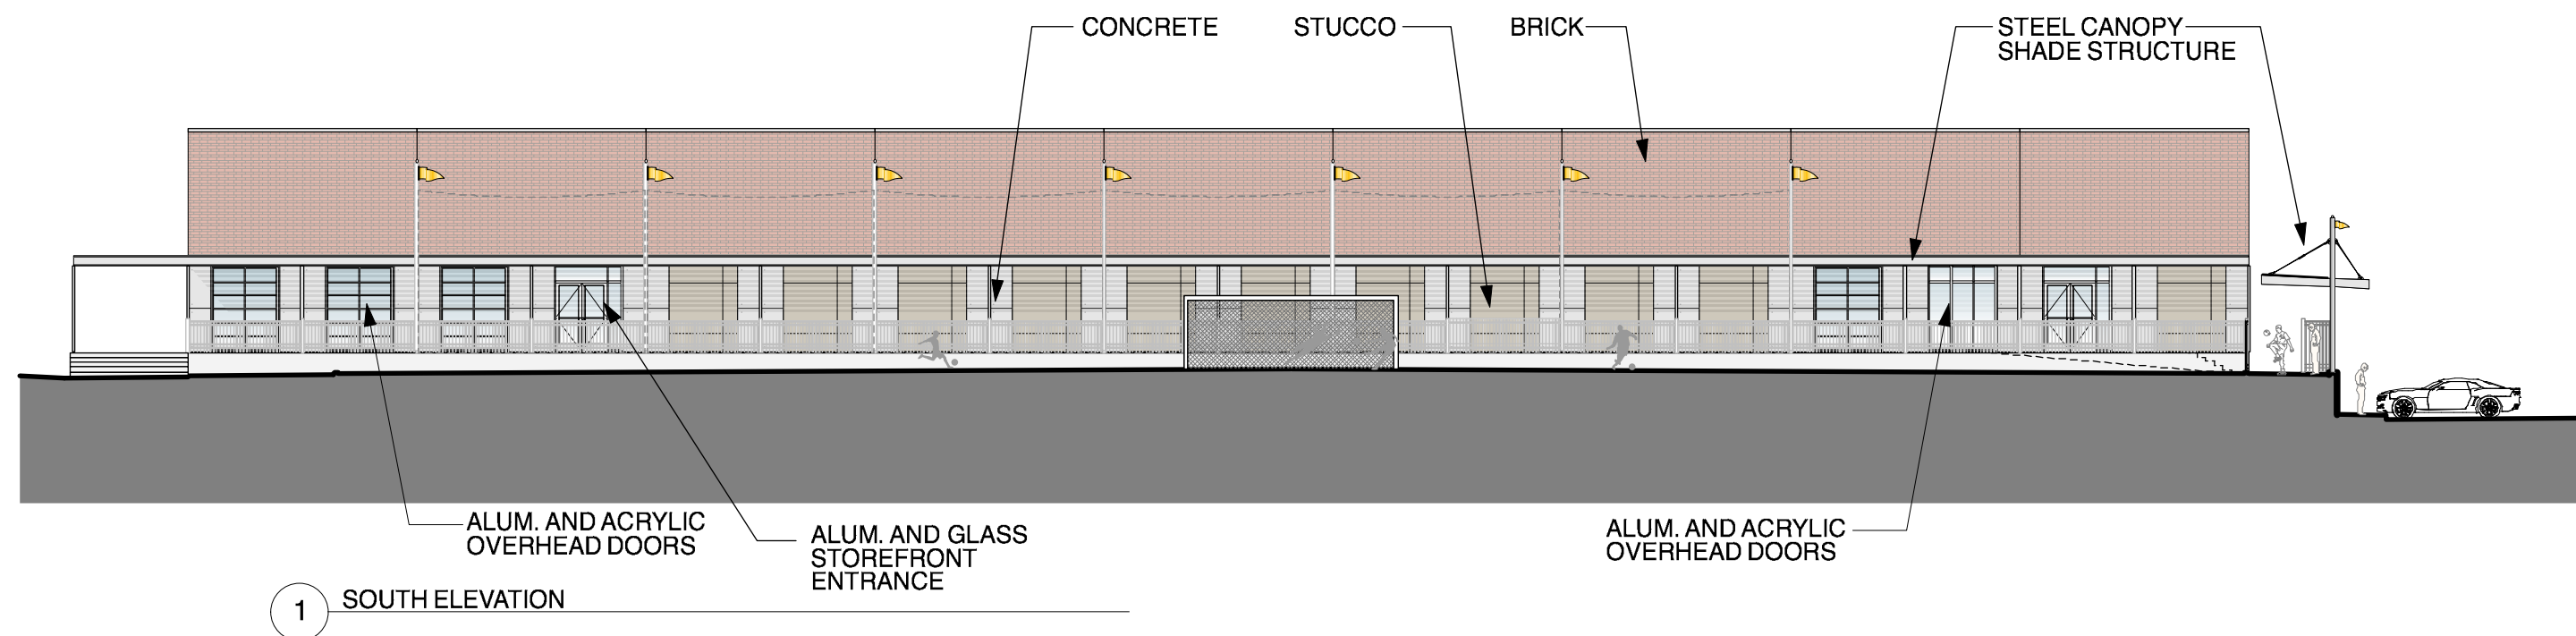

11 / 30 / 18



Wefing Design Studio

133 north jefferson street suite 600
chicago illinois 60661
312.583.7087 erich@wds-ad.com

ATH & THR FITNESS SPORTS & HEALTH BUILDING

TEXAS HEALTH RESOURCES CAMPUS ALLEN

ELEVATIONS SCALE 1" = 20'

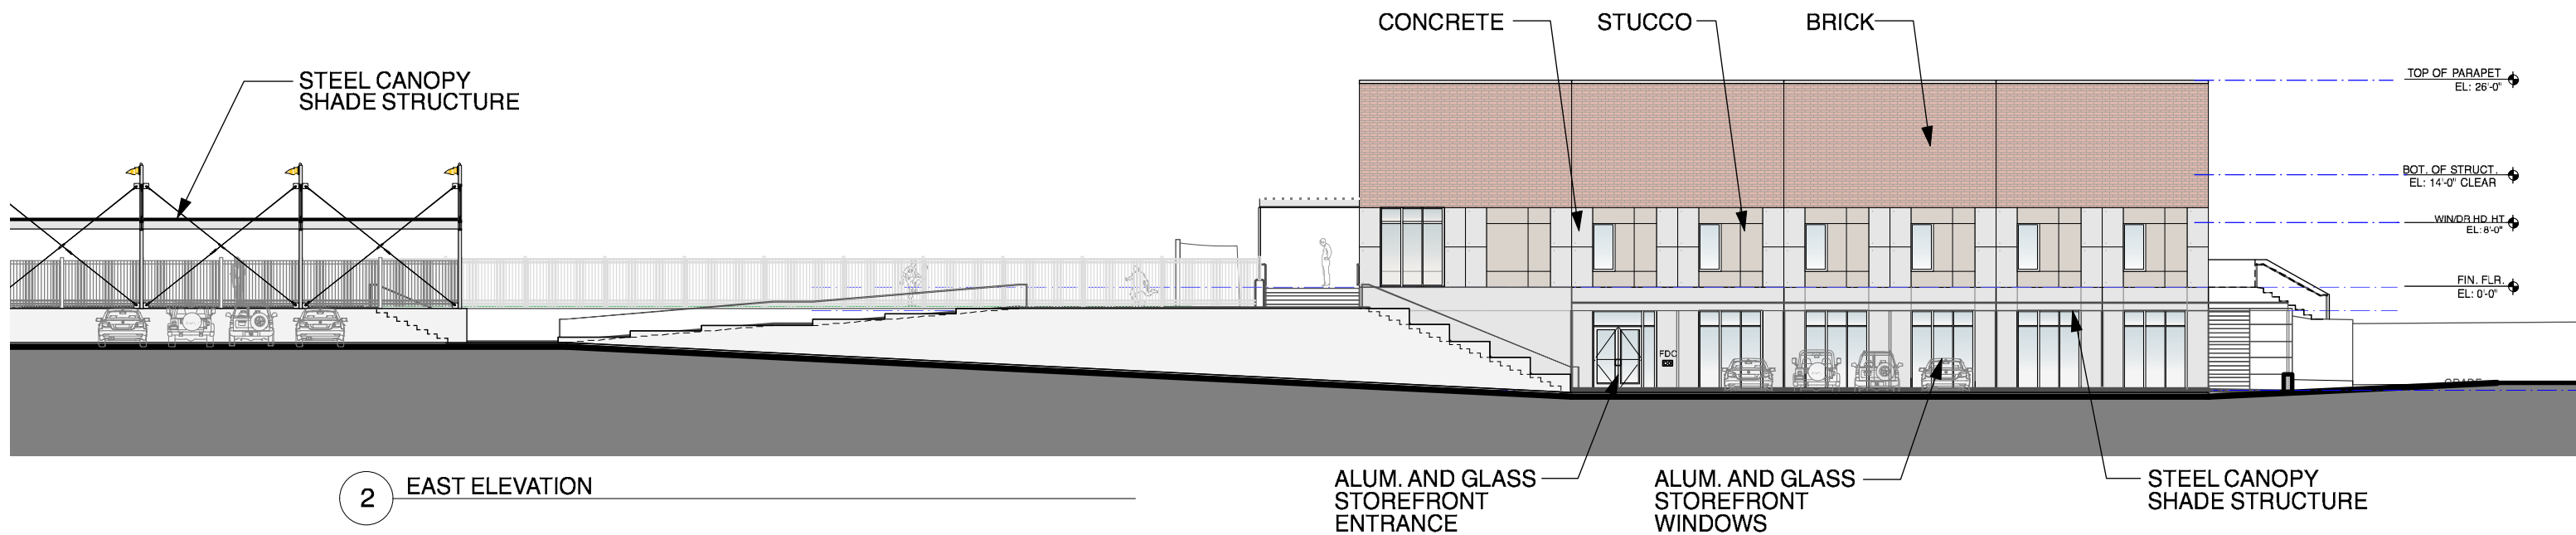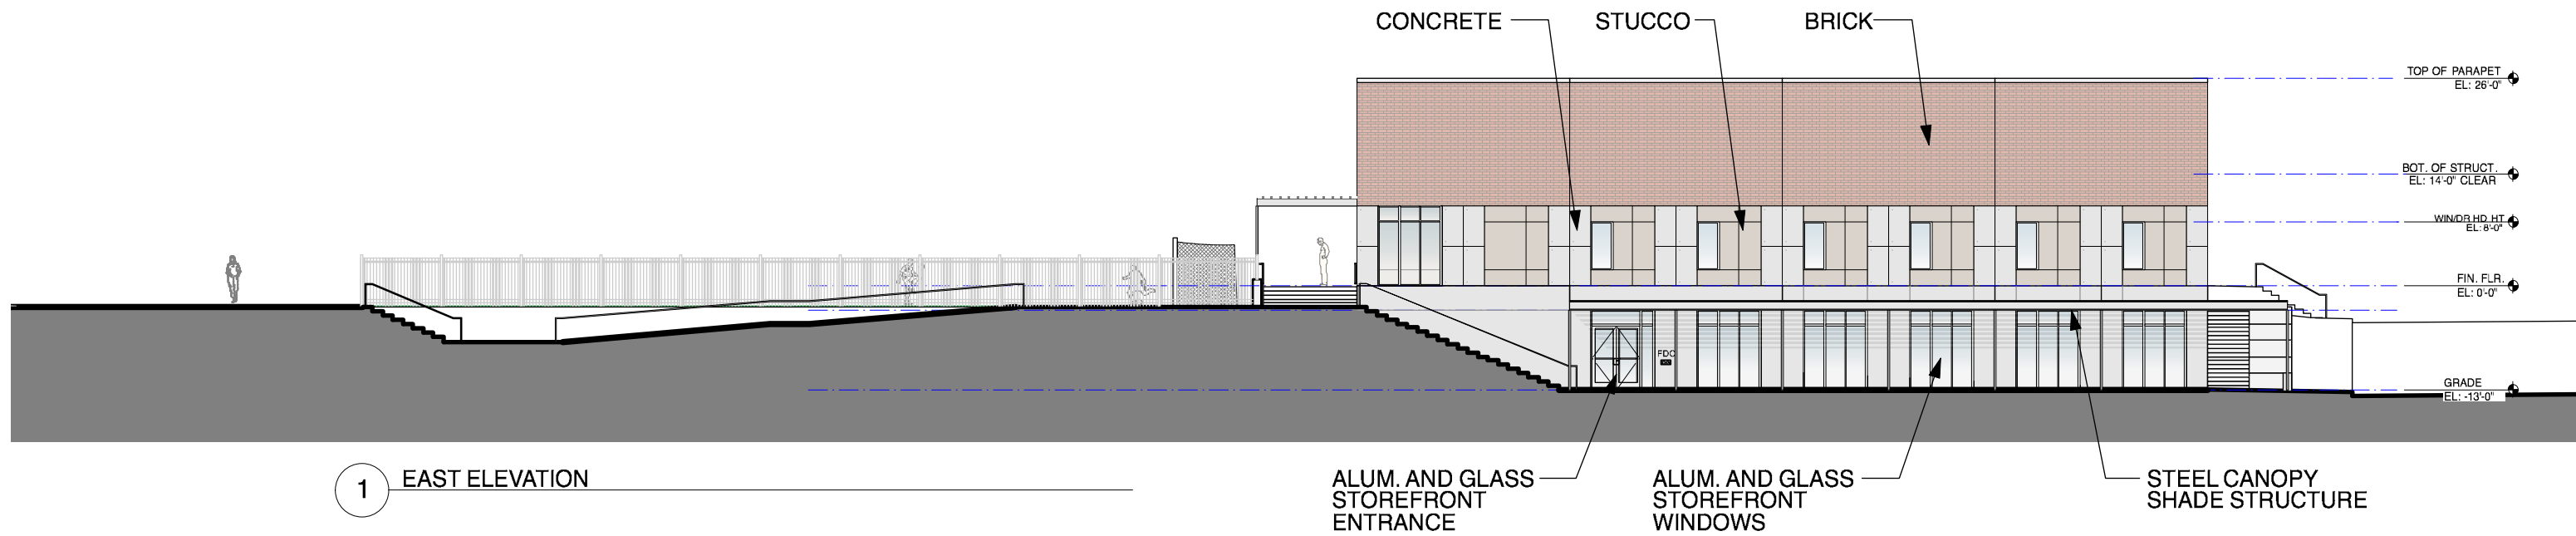

11/ 30 / 18

Wefing Design Studio

133 north jefferson street suite 600
chicago illinois 60661
312.583.7087 erich@wds-ad.com

ATH & THR FITNESS SPORTS & HEALTH BUILDING

TEXAS HEALTH RESOURCES CAMPUS ALLEN

ELEVATIONS SCALE 1" = 20'