


SCHEMATIC
DESIGN
REVIEW

NOT FOR REGULATORY
APPROVAL, PERMITTING, OR
CONSTRUCTION

REVISIONS	DATE			
	DESCRIPTION			
	NO.			




NORTH (FRONT) ELEVATION
SCALE: 1/8"=1'-0"

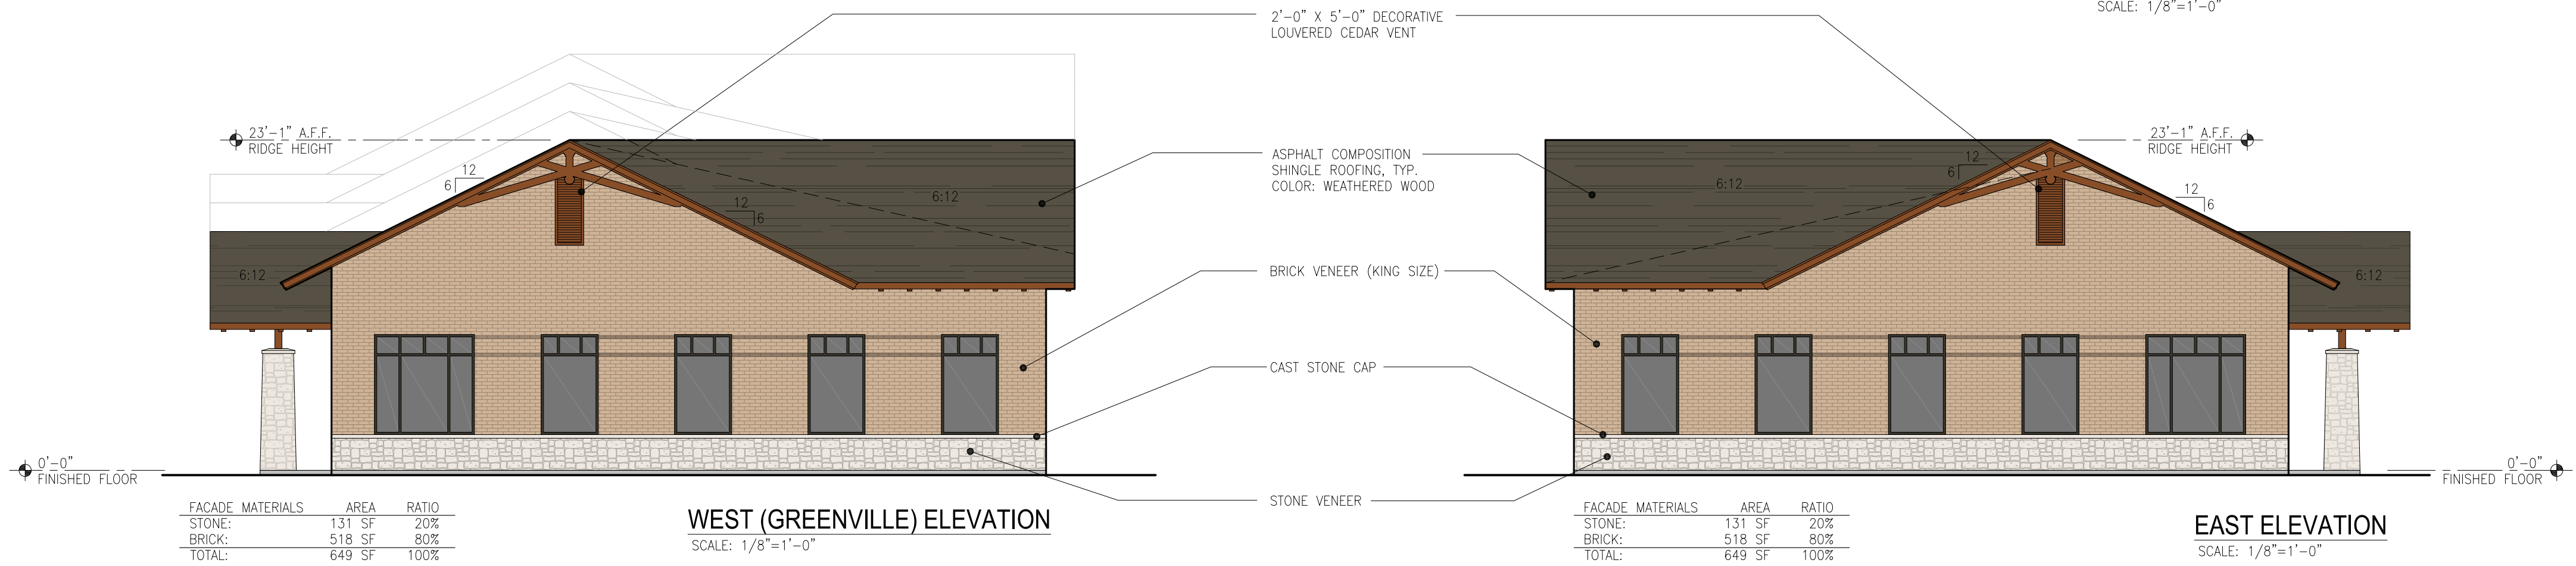

WEST (GREENVILLE) ELEVATION
SCALE: 1/8"=1'-0"

EAST ELEVATION
SCALE: 1/8"=1'-0"

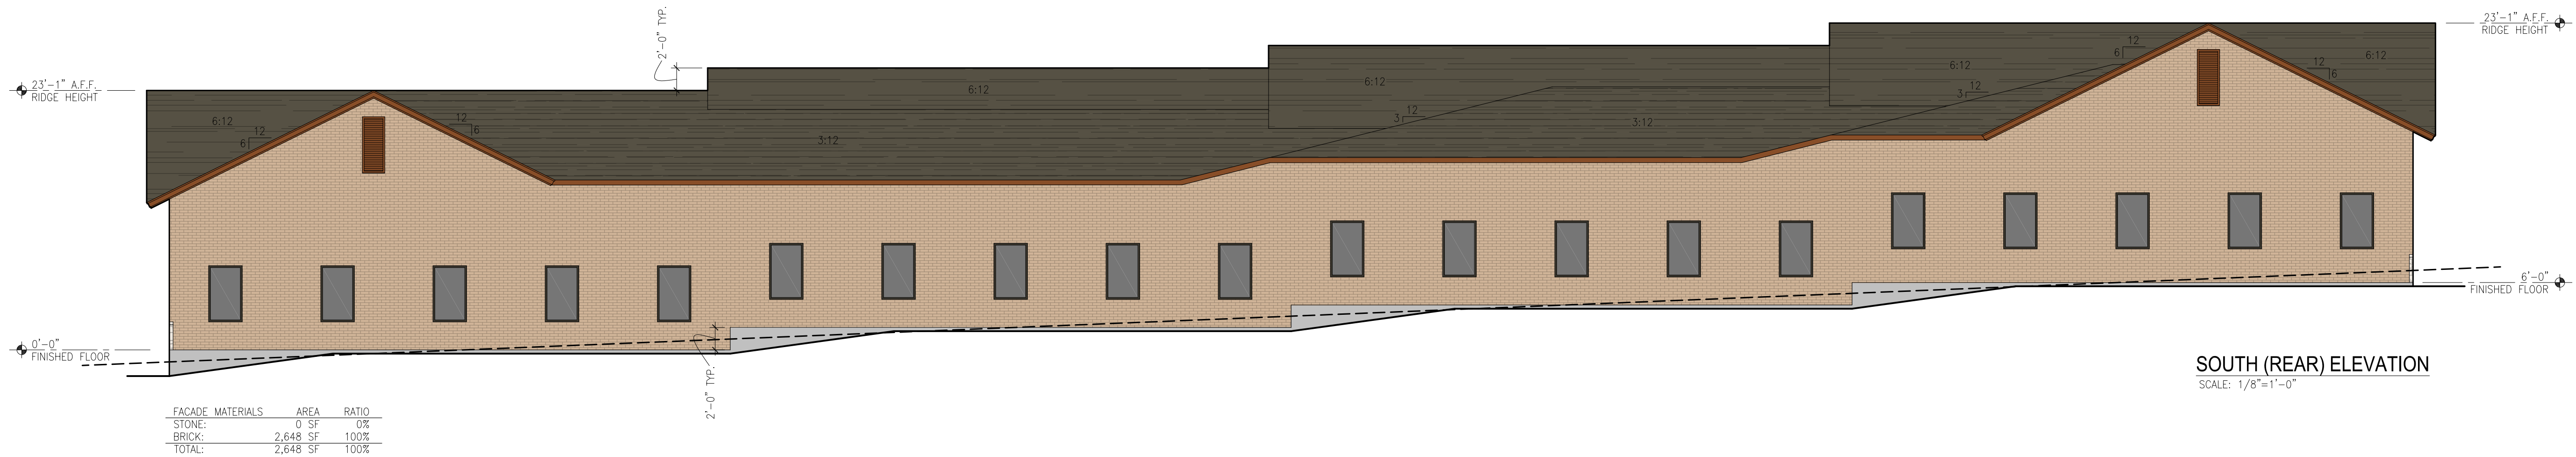

SOUTH (REAR) ELEVATION
SCALE: 1/8"=1'-0"

The Saxony On 5
Office Park
South Greenville Avenue, Allen, Texas

PROJECT NUMBER
18XX
DATE
05.20.19
SHEET NUMBER

CP-1C

concept elevations