


PAINT COLORS
UPPER - SHERWIN WILLIAMS #SW7532 "URBAN PUTTY"
LOWER - SHERWIN WILLIAMS #SW7513 "SANDERLING"

NOTE: EXTERIOR ELEVATION DESIGN INDICATES A MAXIMUM HEIGHT OF 30'-0" ABOVE FINISH FLOOR. THE MAXIMUM HEIGHT ALLOWED PER ZONING IS 160'-0" A.F.F.

THE MECHANICAL UNITS ARE SCREENED WITH MATERIAL COLOR TO MATCH THE COLOR OF THE MAJORITY OF THE MASONRY VENEER.

AREA SUMMARIES INCLUDE AREAS BEHIND THE FOLLOWING ITEMS: AWNINGS, GUTTERS, DOWNSPOUTS, LADDERS, VENTS, SPEAKERS, LIGHTING, SIGNAGE AND DOORS.


THE FOLLOWING AREAS ARE NOT INCLUDED IN AREA SUMMARIES: STOREFRONT, STOREFRONT OPENINGS, METAL COPING, ROOFING, MECHANICAL UNITS AND THEIR ASSOCIATED SCREENING.

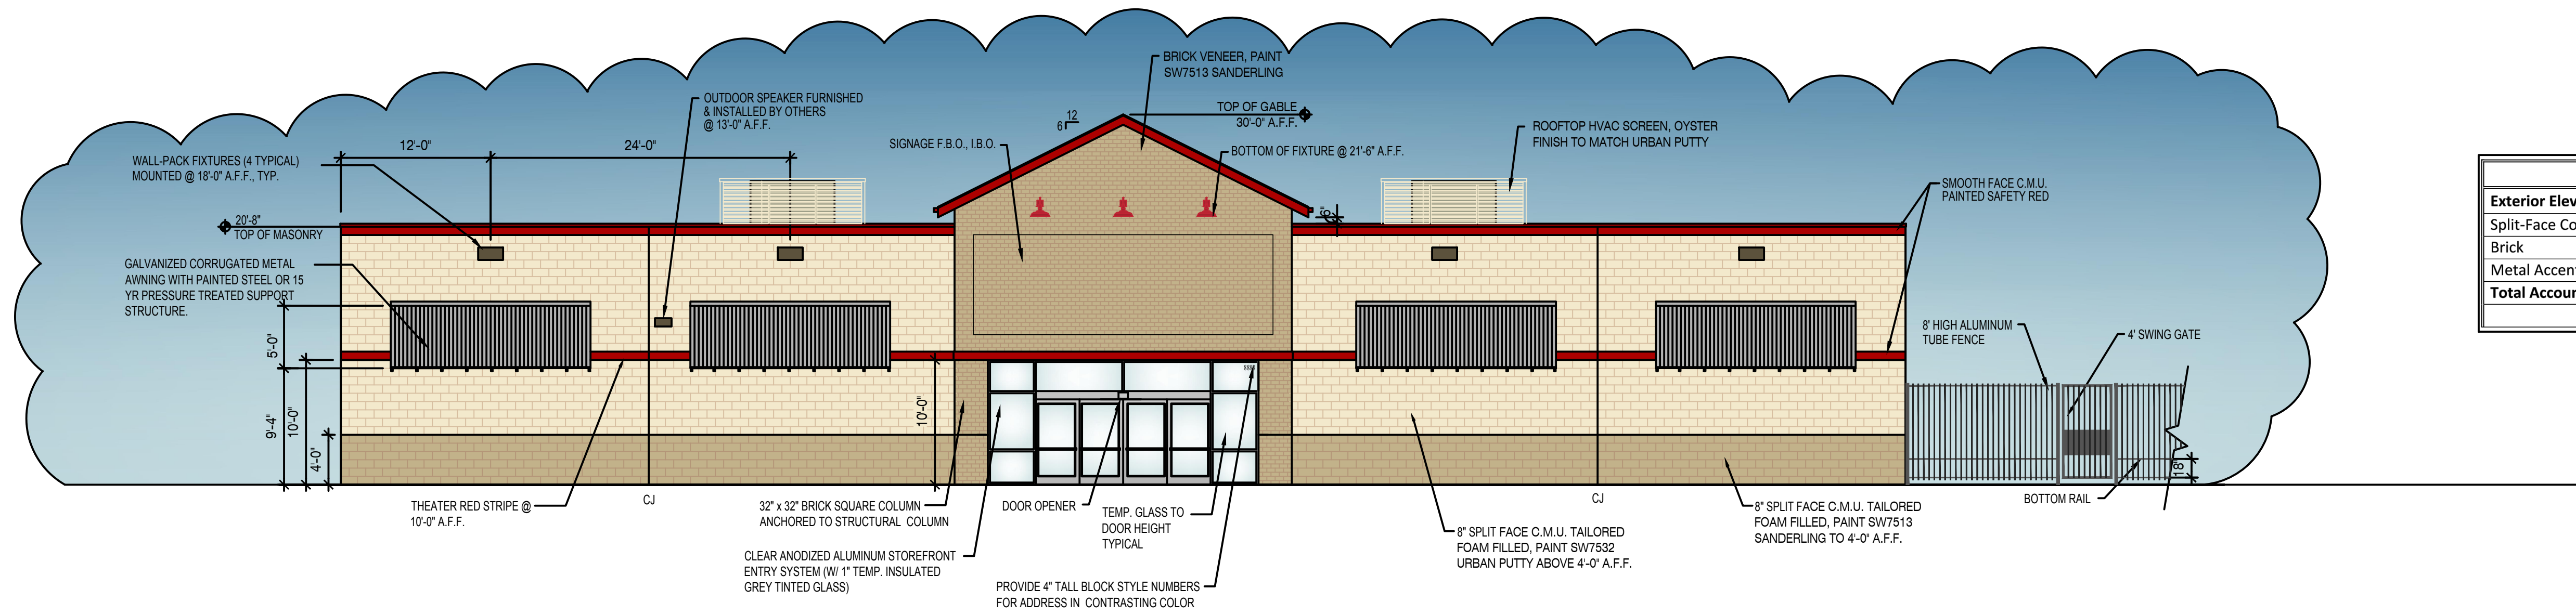

FRONT ELEVATION		
Exterior Elevation Building Material	Area	Percentage of Total Area
Split-Face Concrete Masonry Unit	2,032 sq. ft.	81.2%
Brick	453.5 sq. ft.	18.1%
Metal Accent Stripe	18 sq. ft.	0.7%
Total Accounted Area	2,503.5 sq. ft.	100%

1 EAST ELEVATION
SCALE: 1/8"=1'-0"


SCALE: 1/8"=1'-0"

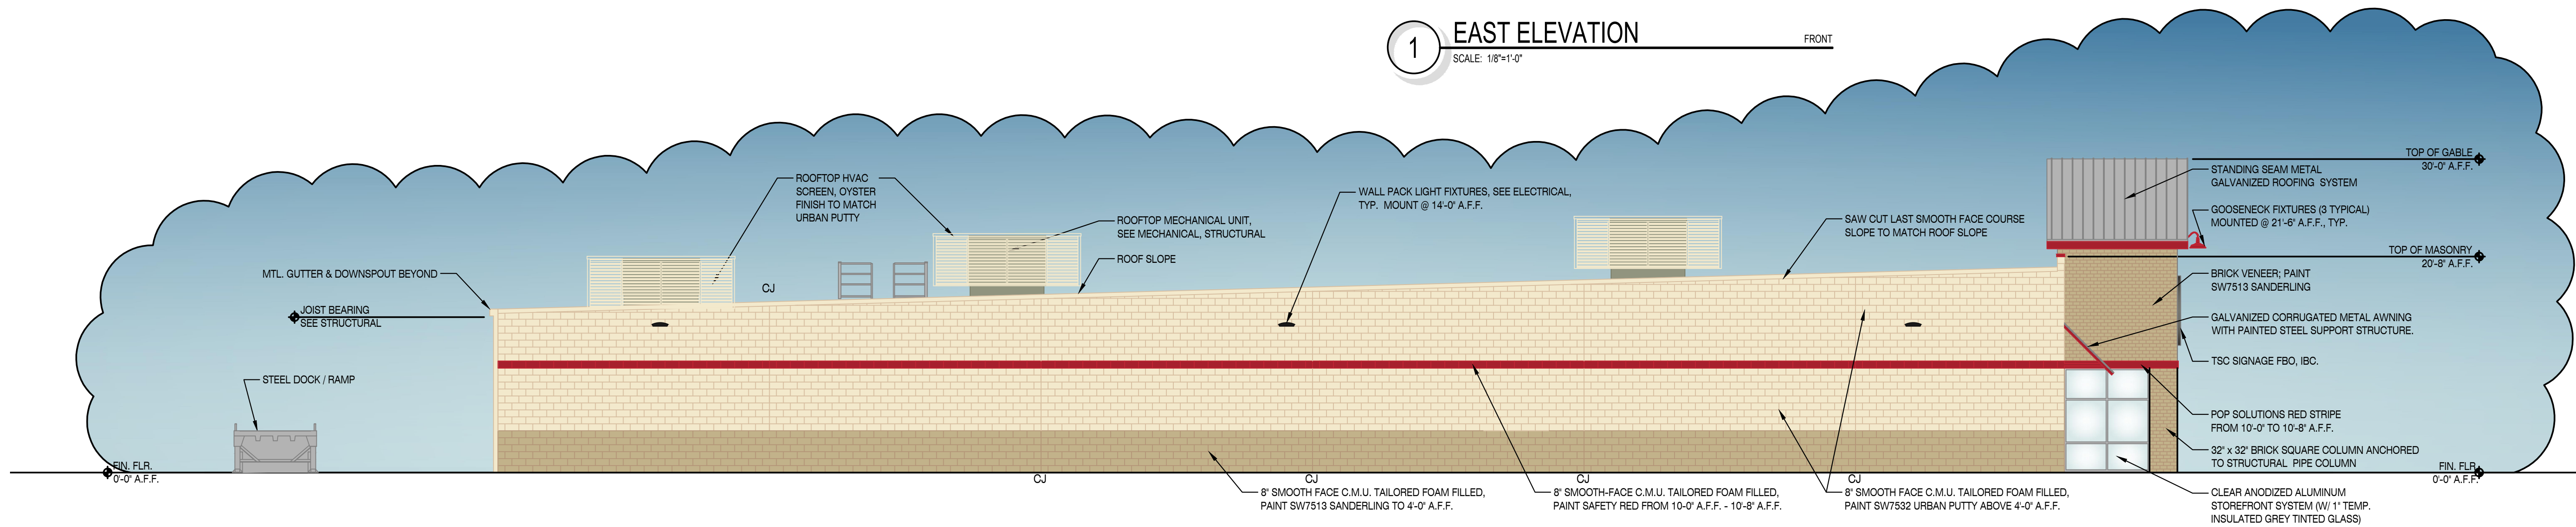

SIDE ELEVATION		
	Area	Percentage of Total Area
Exterior Elevation Building Material		
Smooth-Face Concrete Masonry Unit	2,614 sq. ft.	94.5%
Brick	144 sq. ft.	5.2%
Metal Accent Stripe	7.5 sq. ft.	0.3%
Total Accounted Area	2,765.5 sq. ft.	100%

2 SOUTH ELEVATION
SCALE: 1/8"=1'-0"


SCALE: 1/8"=1'-0"

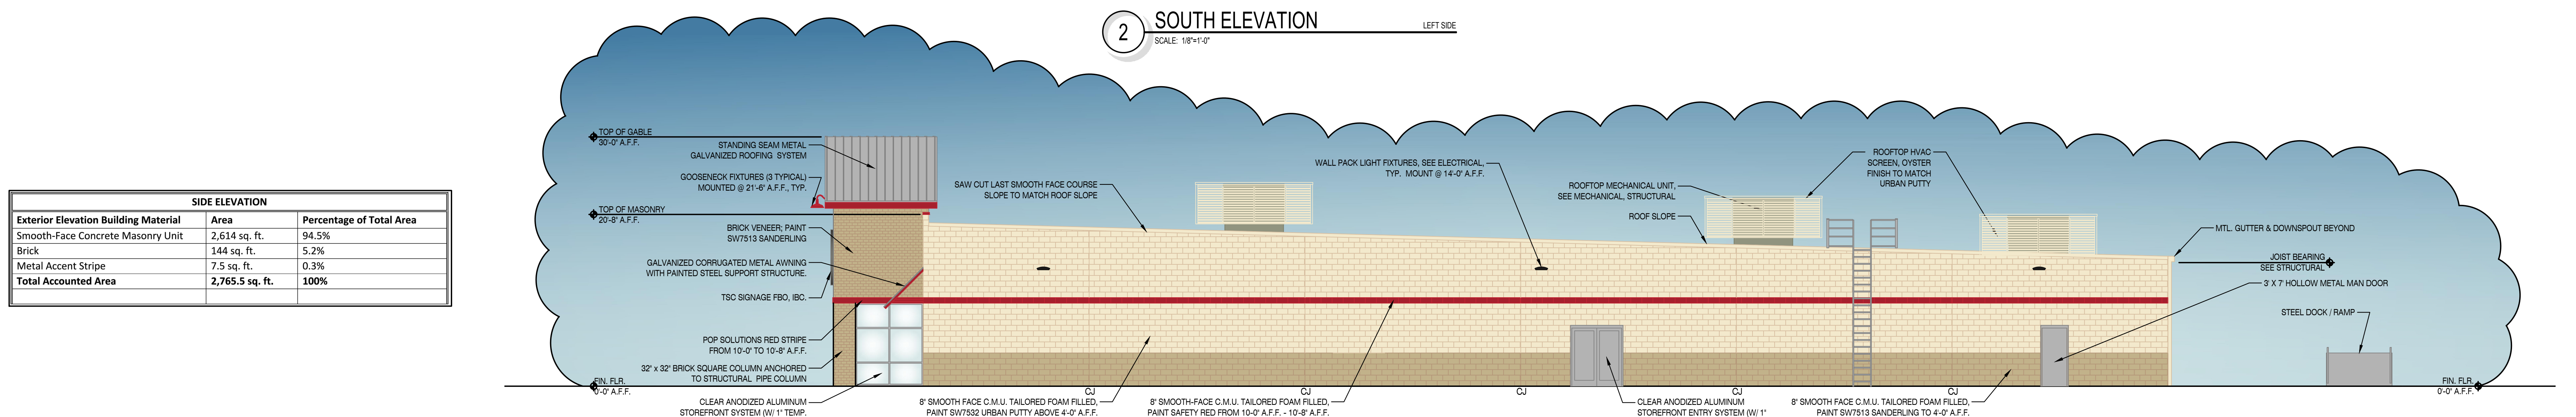

SIDE ELEVATION		
Exterior Elevation Building Material	Area	Percentage of Total Area
Smooth-Face Concrete Masonry Unit	2,614 sq. ft.	94.5%
Brick	144 sq. ft.	5.2%
Metal Accent Stripe	7.5 sq. ft.	0.3%
Total Accounted Area	2,765.5 sq. ft.	100%

3 NORTH ELEVATION
SCALE: 1/8"=1'-0"

SCALE: 1/8"=1'-0"

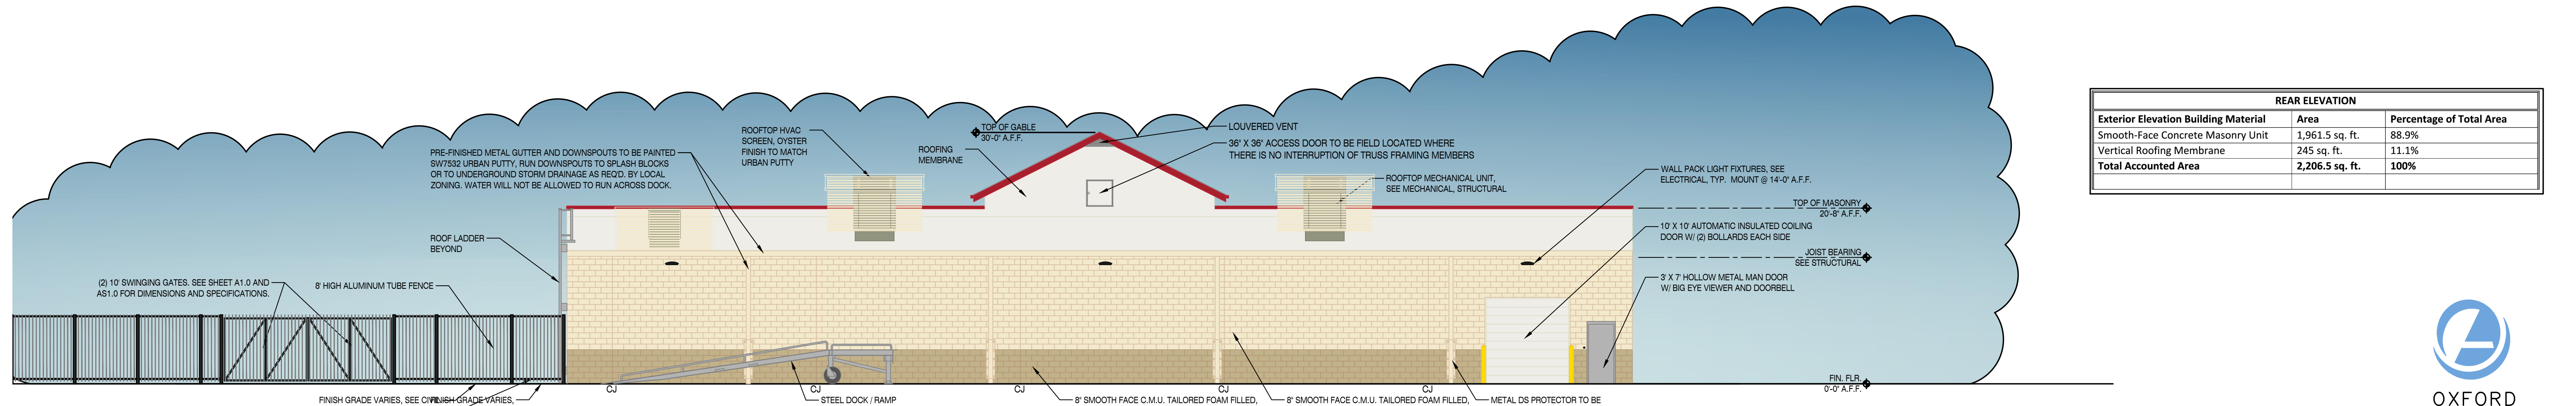

REAR ELEVATION		
Exterior Elevation Building Material	Area	Percentage of Total Area
Smooth-Face Concrete Masonry Unit	1,961.5 sq. ft.	88.9%
Vertical Roofing Membrane	245 sq. ft.	11.1%
Total Accounted Area	2,206.5 sq. ft.	100%

PAINT SW7513 SANDERLING TO 4'-0" A.F.F.
4 WEST ELEVATION
SCALE: 1/8"=1'-0"

SCALE: 1/8"=1'-0"

PROPOSED TRACTOR SUPPLY COMPANY - ALLEN, TEXAS

Q4 - 2018 - 04.18.2018

OXFORD
ARCHITECTURE

2934 Sidco Drive Architecture
Suite 120 Planning
Nashville, TN 37204 Interior Architecture