

RE-ALIGN 10' HIKE AND BIKE TRAIL (COTTONWOOD TRAIL SYSTEM)

PROPOSED 12' PREFABRICATED PEDESTRIAN BRIDGE

PROPOSED PATIO DECK WITH TYP. BENCH AND RECEPTICAL

PROPOSED 6' SOFT SURFACE LOOP TRAIL

HYDROUS WAKEBOARD PARK

SENIOR RECREATION CENTER

ALLEN HERITAGE VILLAGE

PROPOSED SMALL SHELTER W/TABLES AND TRASH RECEPTICALS

PROPOSED RAISED VEGETABLE GARDEN W/ TRELLIS


PROPOSED TYP. BENCH PAD, BENCH AND RECEPTICAL

PROPOSED 5' SIDEWALK

PROPOSED 10' HIKE AND BIKE TRAIL (COTTONWOOD TRAIL SYSTEM)

PROPOSED (175ft) RETAINING WALL WITH (165ft) GALVANIZED HANDRAIL (TYP.)

PROPOSED (180ft) RETAINING WALL WITH (150ft) GALVANIZED HANDRAIL (TYP.)

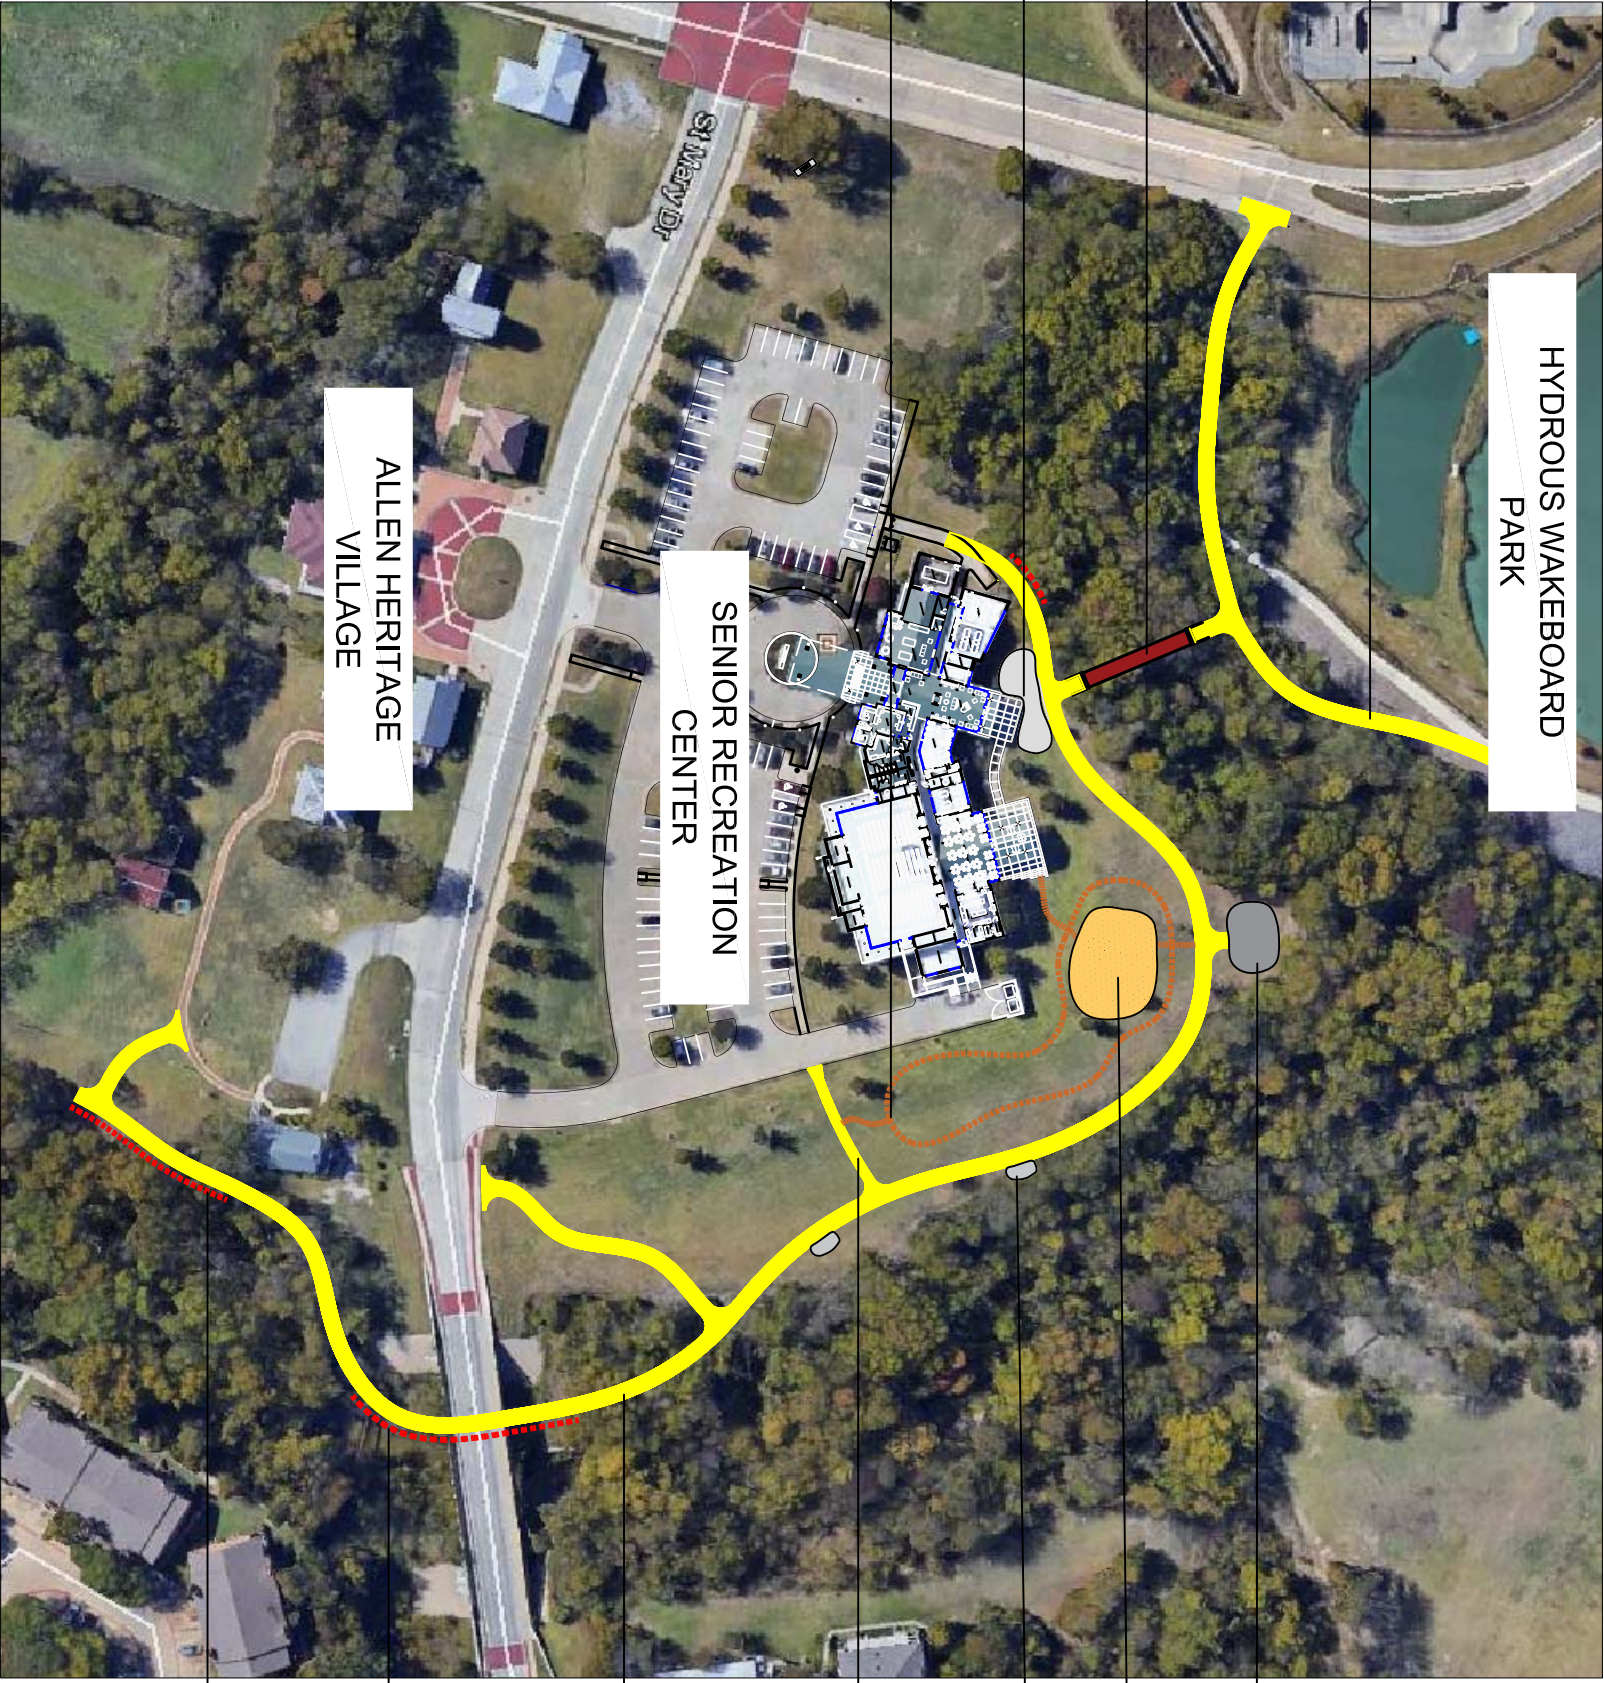

COTTONWOOD CREEK TRAIL

COTTONWOOD/HERITAGE VILLAGE HIKE AND BIKE CONNECTION

SCALE: NTS



06/1/16