


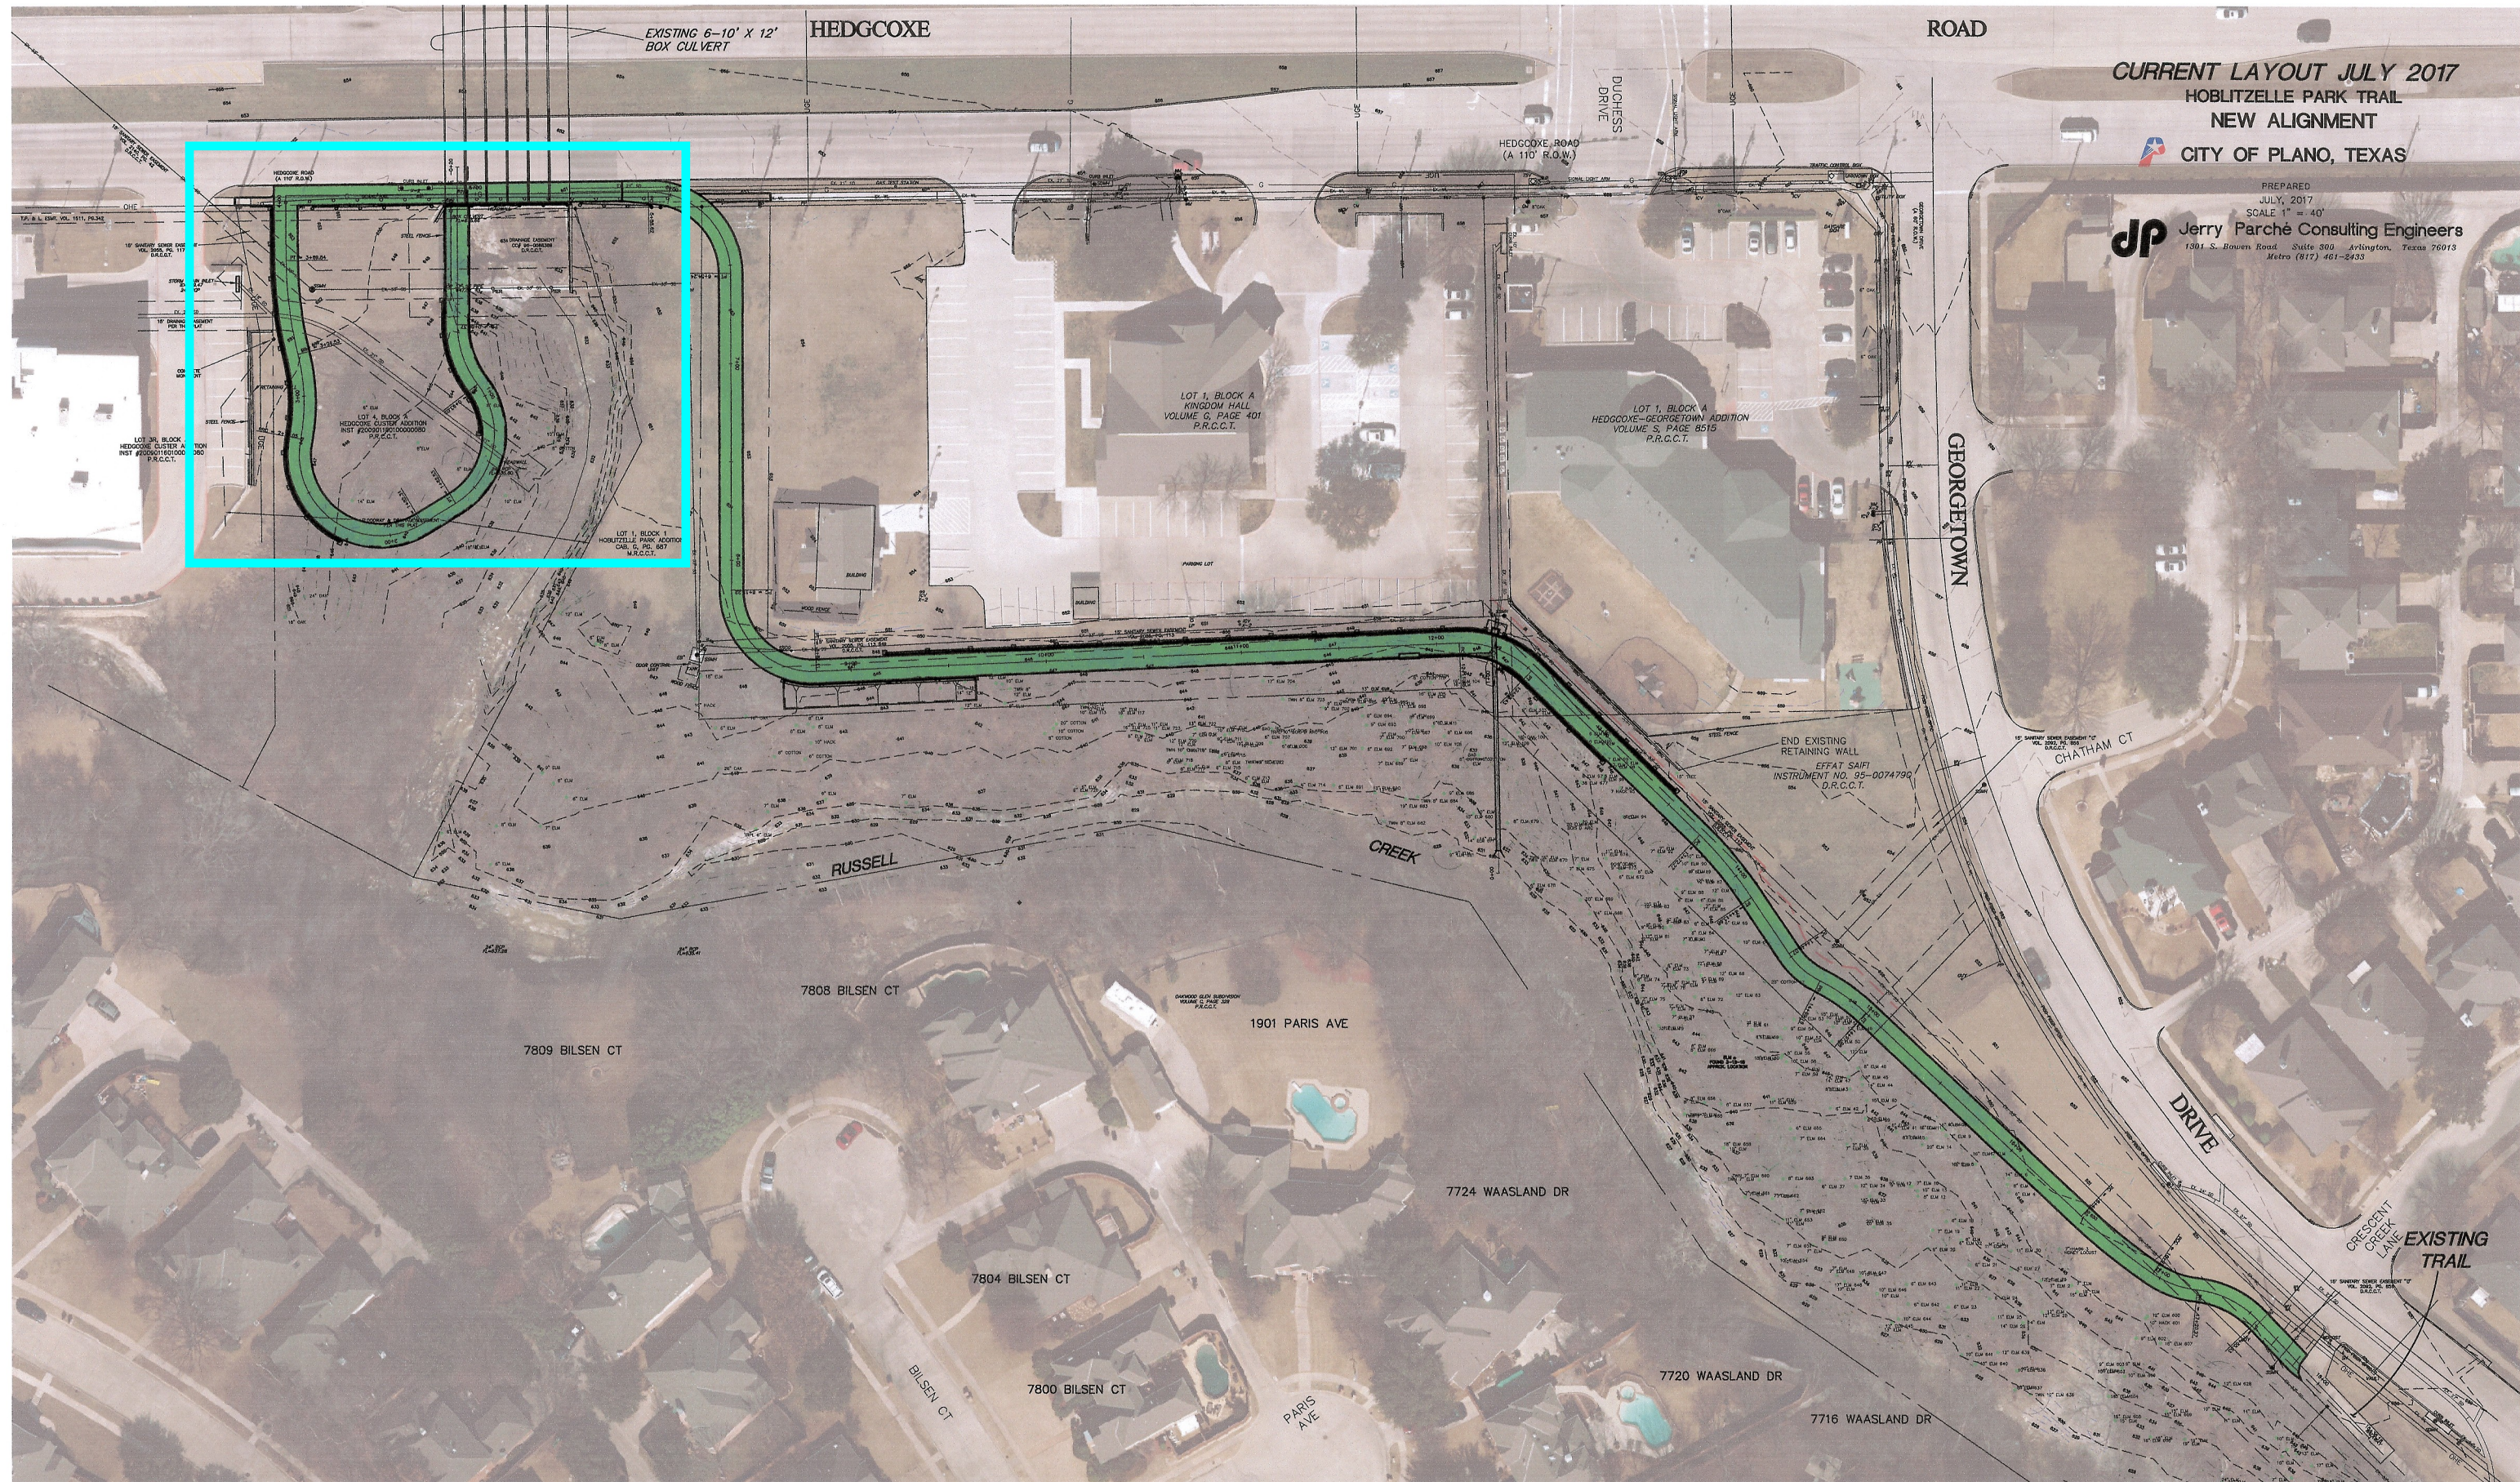

CURRENT LAYOUT JULY 2017
HOBLITZELLE PARK TRAIL
NEW ALIGNMENT
CITY OF PLANO, TEXAS

PREPARED
JULY, 2017
SCALE 1" = 40'
JP Jerry Parché Consulting Engineers
1301 S. Bowen Road Suite 300 Arlington, Texas 76013
Metro (817) 461-2433