



P:2013 PROJECTS13181 Ridgeview Memorial Park Architecture Fence Moving Project - ROWS & Plan - 2021-07-20, 2:46:38 PM, 8:18:28 AM with _EST Full Pen Weight, JST style

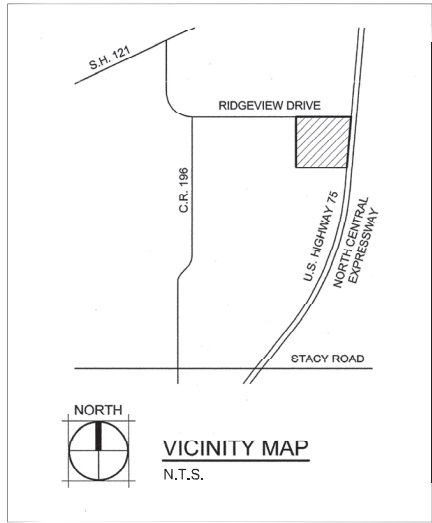

LEGEND	
	WATER VALVE
	IRRIGATION CONTROL VALVE
	WATER FEATURE
	STORM SEWER MANHOLE
	CLEAN OUT
	LIGHT STANDARD
	SPOT LIGHT
	ELECTRIC BOX
	UTILITY MARKER
	HANDICAP PARKING SIGN
	DRAINAGE
	GRATE INLETS
	BOUNDARY LINE
	FENCE LINE

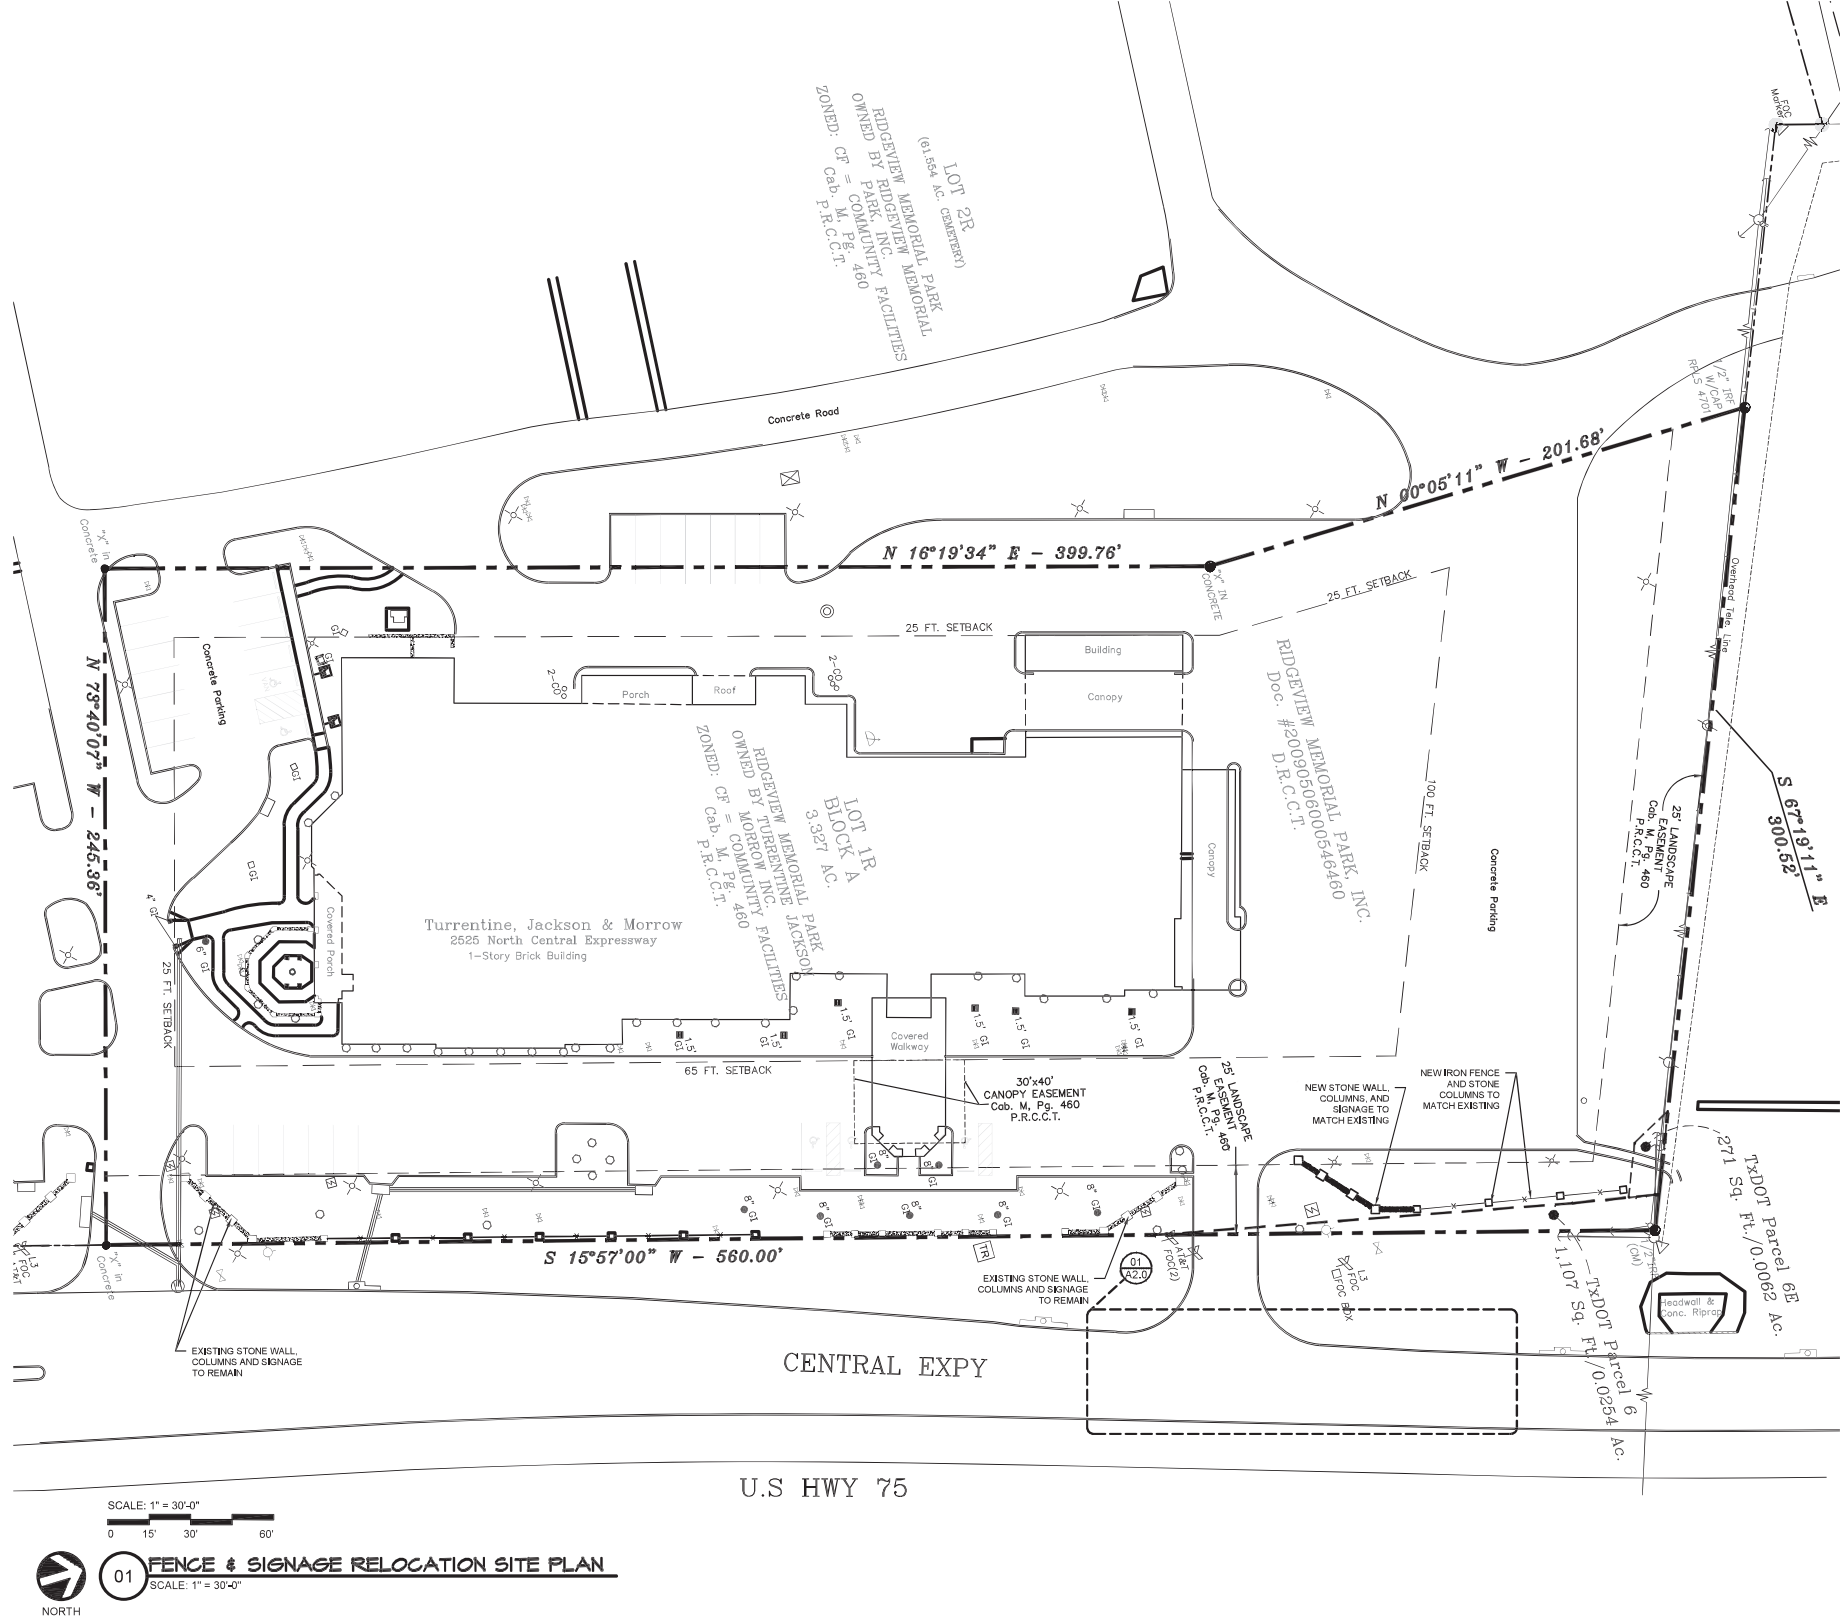

OWNER'S CONTACT INFORMATION	PD AMENDMENT CONCEPT PLAN
TURRENTINE JACKSON MORROW FUNERAL HOME RIDGEVIEW MEMORIAL PARK 2525 N CENTRAL EXPY, ALLEN, TX, 75013 CONTACT: SCOTT TURRENTINE 972-563-2601	FENCE & SIGNAGE RELOCATION TURRENTINE JACKSON MORROW FUNERAL HOME RIDGEVIEW MEMORIAL PARK 3.327 ACRES RIDGEVIEW MEMORIAL PARK LOT 1R BLOCK A CITY OF ALLEN, COLLIN COUNTY, TEXAS ZONED OF - COMMUNITY FACILITIES SUBMITTED 6/18/2021

ISSUE DATE	
JUNE 18, 2021	PD AMENDMENT
REVISION:	
JUNE 30, 2021	PER CITY COMMENTS
JULY 2, 2021	PER CITY COMMENTS
NOT FOR CONSTRUCTION	
THIS SET OF DOCUMENTS ARE FOR REVIEW AND COST ESTIMATION ONLY	

JST ARCHITECTS
ARCHITECTURE | PLANNING | MAUSOLEUM | CEMETERY | INTERIORS
WWW.JSTARARCHITECTS.COM
4144 N. CENTRAL EXPY., SUITE 860
DALLAS, TEXAS 75204
14.522.2403
© JSTURANT TODD INC.



FENCE & SIGNAGE RELOCATION
TURRENTINE JACKSON MORROW FUNERAL HOME
RIDGEVIEW MEMORIAL PARK
ALLEN, TEXAS

SHEET NO.
A1.0
JOB NUMBER: 13181