




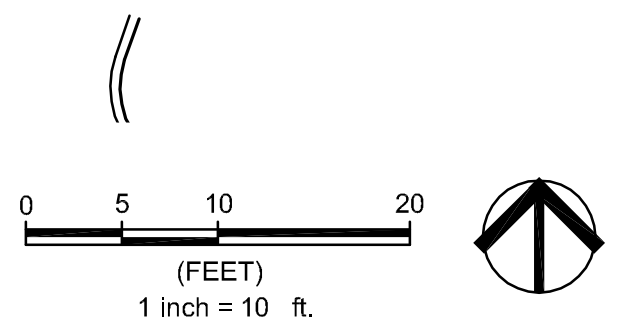

A **LANDSCAPE PLAN**
SCALE: 1" = 10'-0"
PLAN



LANDSCAPE ARCHITECT

DCBA

LANDSCAPE
ARCHITECTURE
dcbadesign.com
730 EAST PARK BOULEVARD • SUITE 100
PLANO, TX 75074 • TEL: (972) 509-1266

IRRIGATION DESIGNER

SETH HEIDMAN
IRRIGATION DESIGN
AND CONSULTING
6009 W. PARKER ROAD #149-221
PLANO, TX 75093
PHONE: (972) 816-5141

STRUCTURAL ENGINEER

**JORDAN CONSULTING
ENGINEERS, INC.**
2400 W. PIONEER PARKWAY, SUITE 130
PANTEGO, TX 76013
PHONE: (817) 319-5502

ELECTRICAL ENGINEER

**SYSKA HENNESSY
GROUP, INC.**
1130 EAST ARAPAHO ROAD, SUITE #525
RICHARDSON, TX 75081
PHONE: (972) 470-0704


DATE	NO.	REVISIONS
------	-----	-----------

PROJECT

CITY OF ALLEN

**WINDRIDGE
PARK**

ALLEN, TEXAS

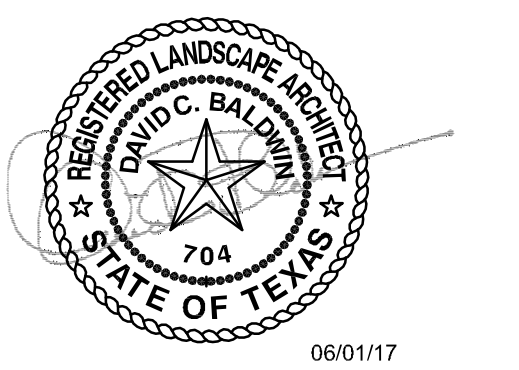

SHEET TITLE

**LANDSCAPE
PLAN**

PROJECT MANAGER: TDH/BJV	PROJECT DESIGNER: TDH/BJV
DRAWN BY: TDH	CHECKED BY: BJV

ISSUE DATE: JUNE 01, 2017	SCALE: AS NOTED
------------------------------	--------------------

SHEET REFERENCE

L3.1

#2017-3-64