


**LOCATION MAP**  
NOT TO SCALE

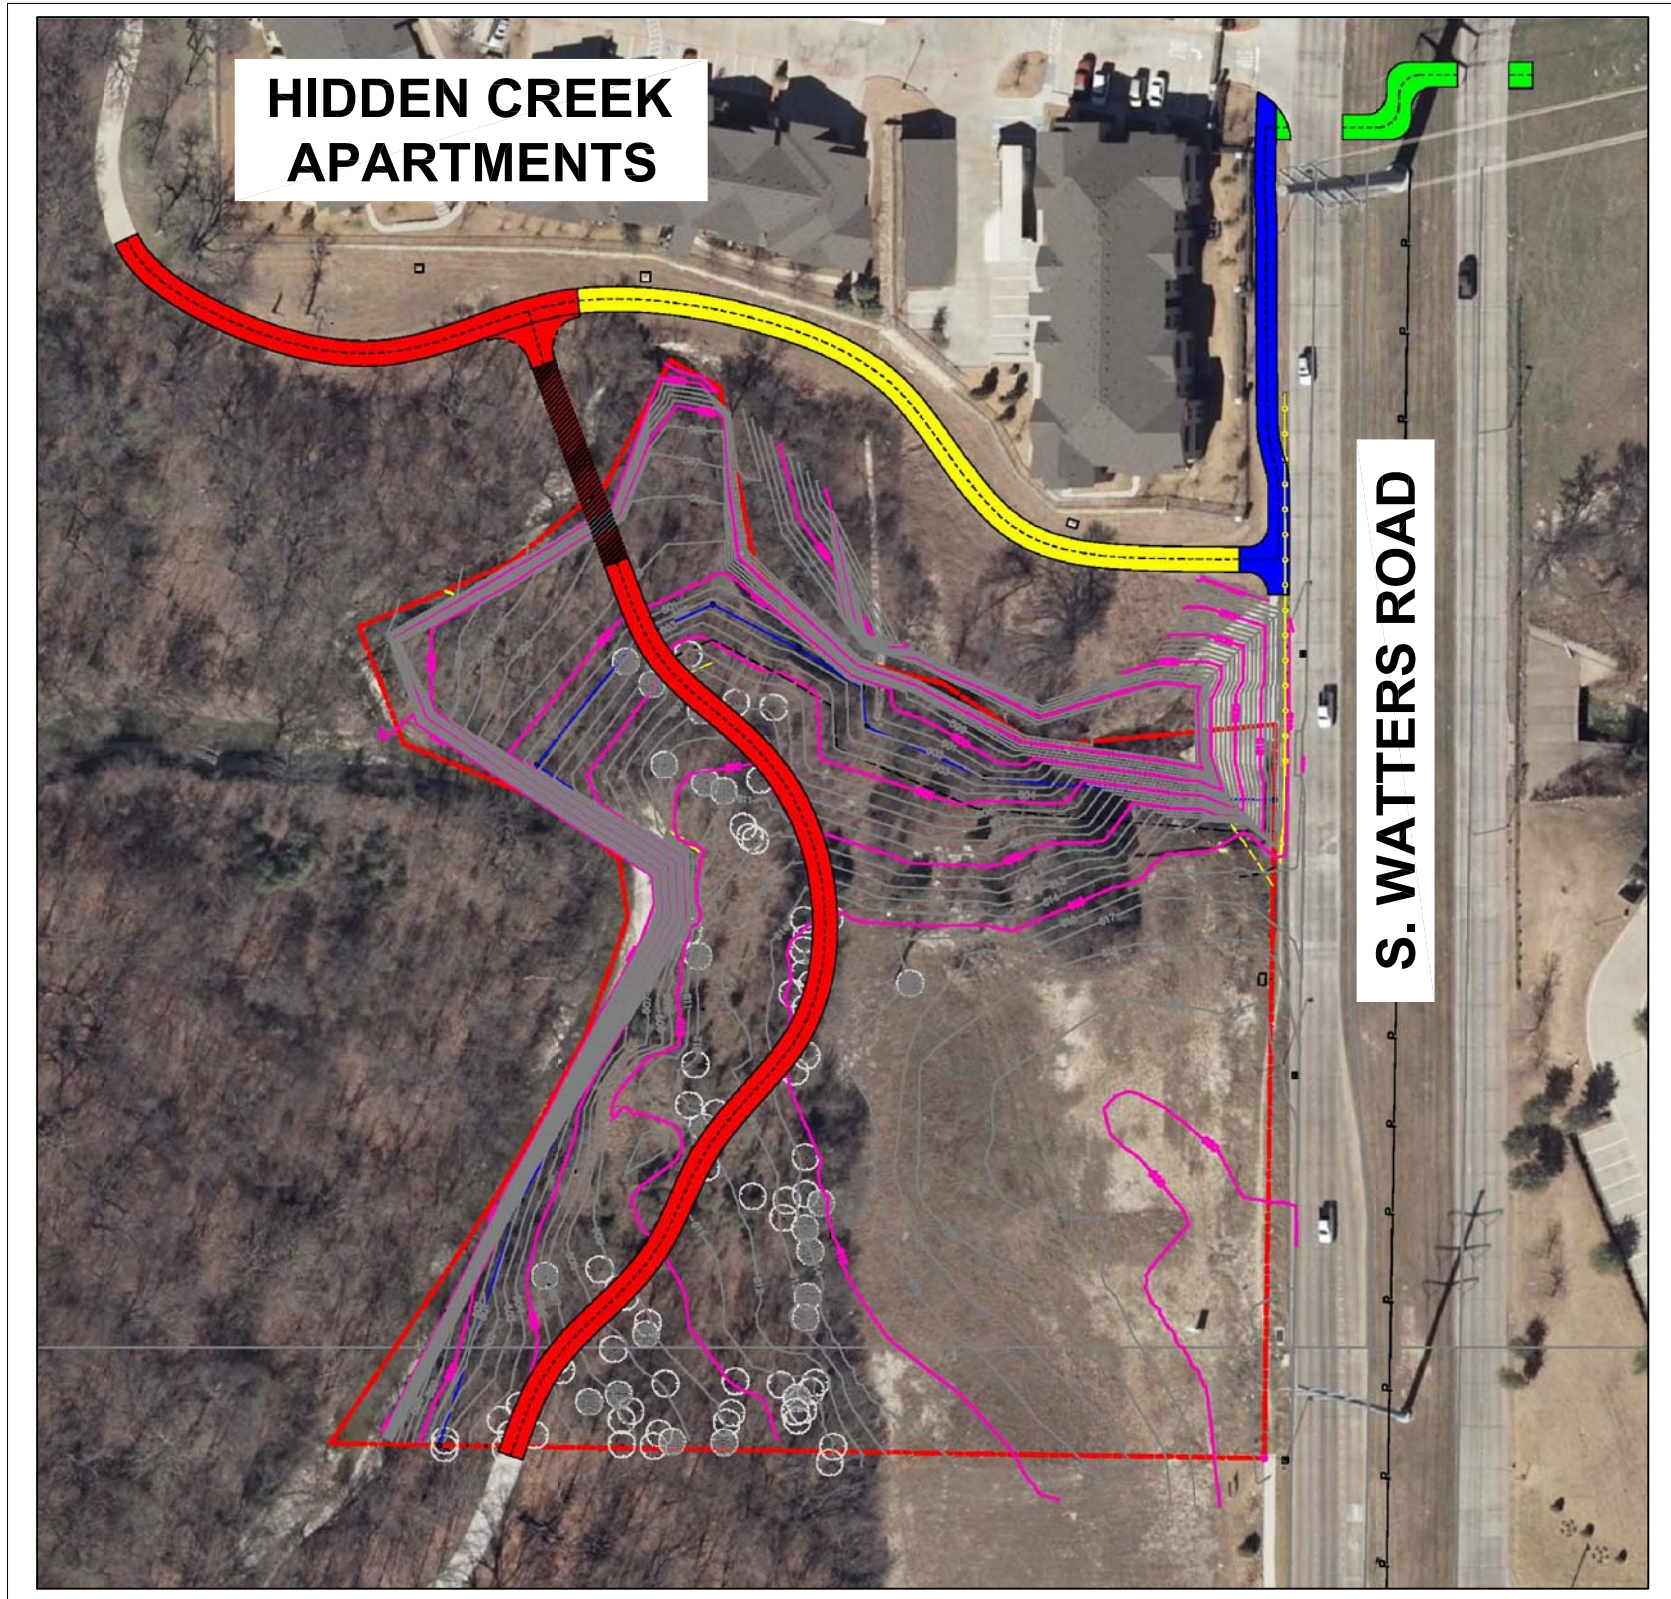

# WATTERS TRAIL CONNECTION PROJECT

CONCEPT PLAN

SCALE: NTS



06/1/16