



2894 – Madison – A

2894 Madison



1 REAR ELEVATION
SCALE: 1/8" = 1'-0"

2894 Madison



2 RIGHT ELEVATION
SCALE: 1/8" = 1'-0"

2894 Madison



1 LEFT ELEVATION
SCALE: 1/8" = 1'-0"



2896 Regency – elev C

2896 Regency



1 REAR ELEVATION
SCALE: 1/8" = 1'-0"

2896 Regency



① **LEFT ELEVATION**
SCALE: 1/8" = 1'-0"

2896 Regency




② **RIGHT ELEVATION**
SCALE: 1/8" = 1'-0"



2110 - Barcelona - B

2110 Barcelona

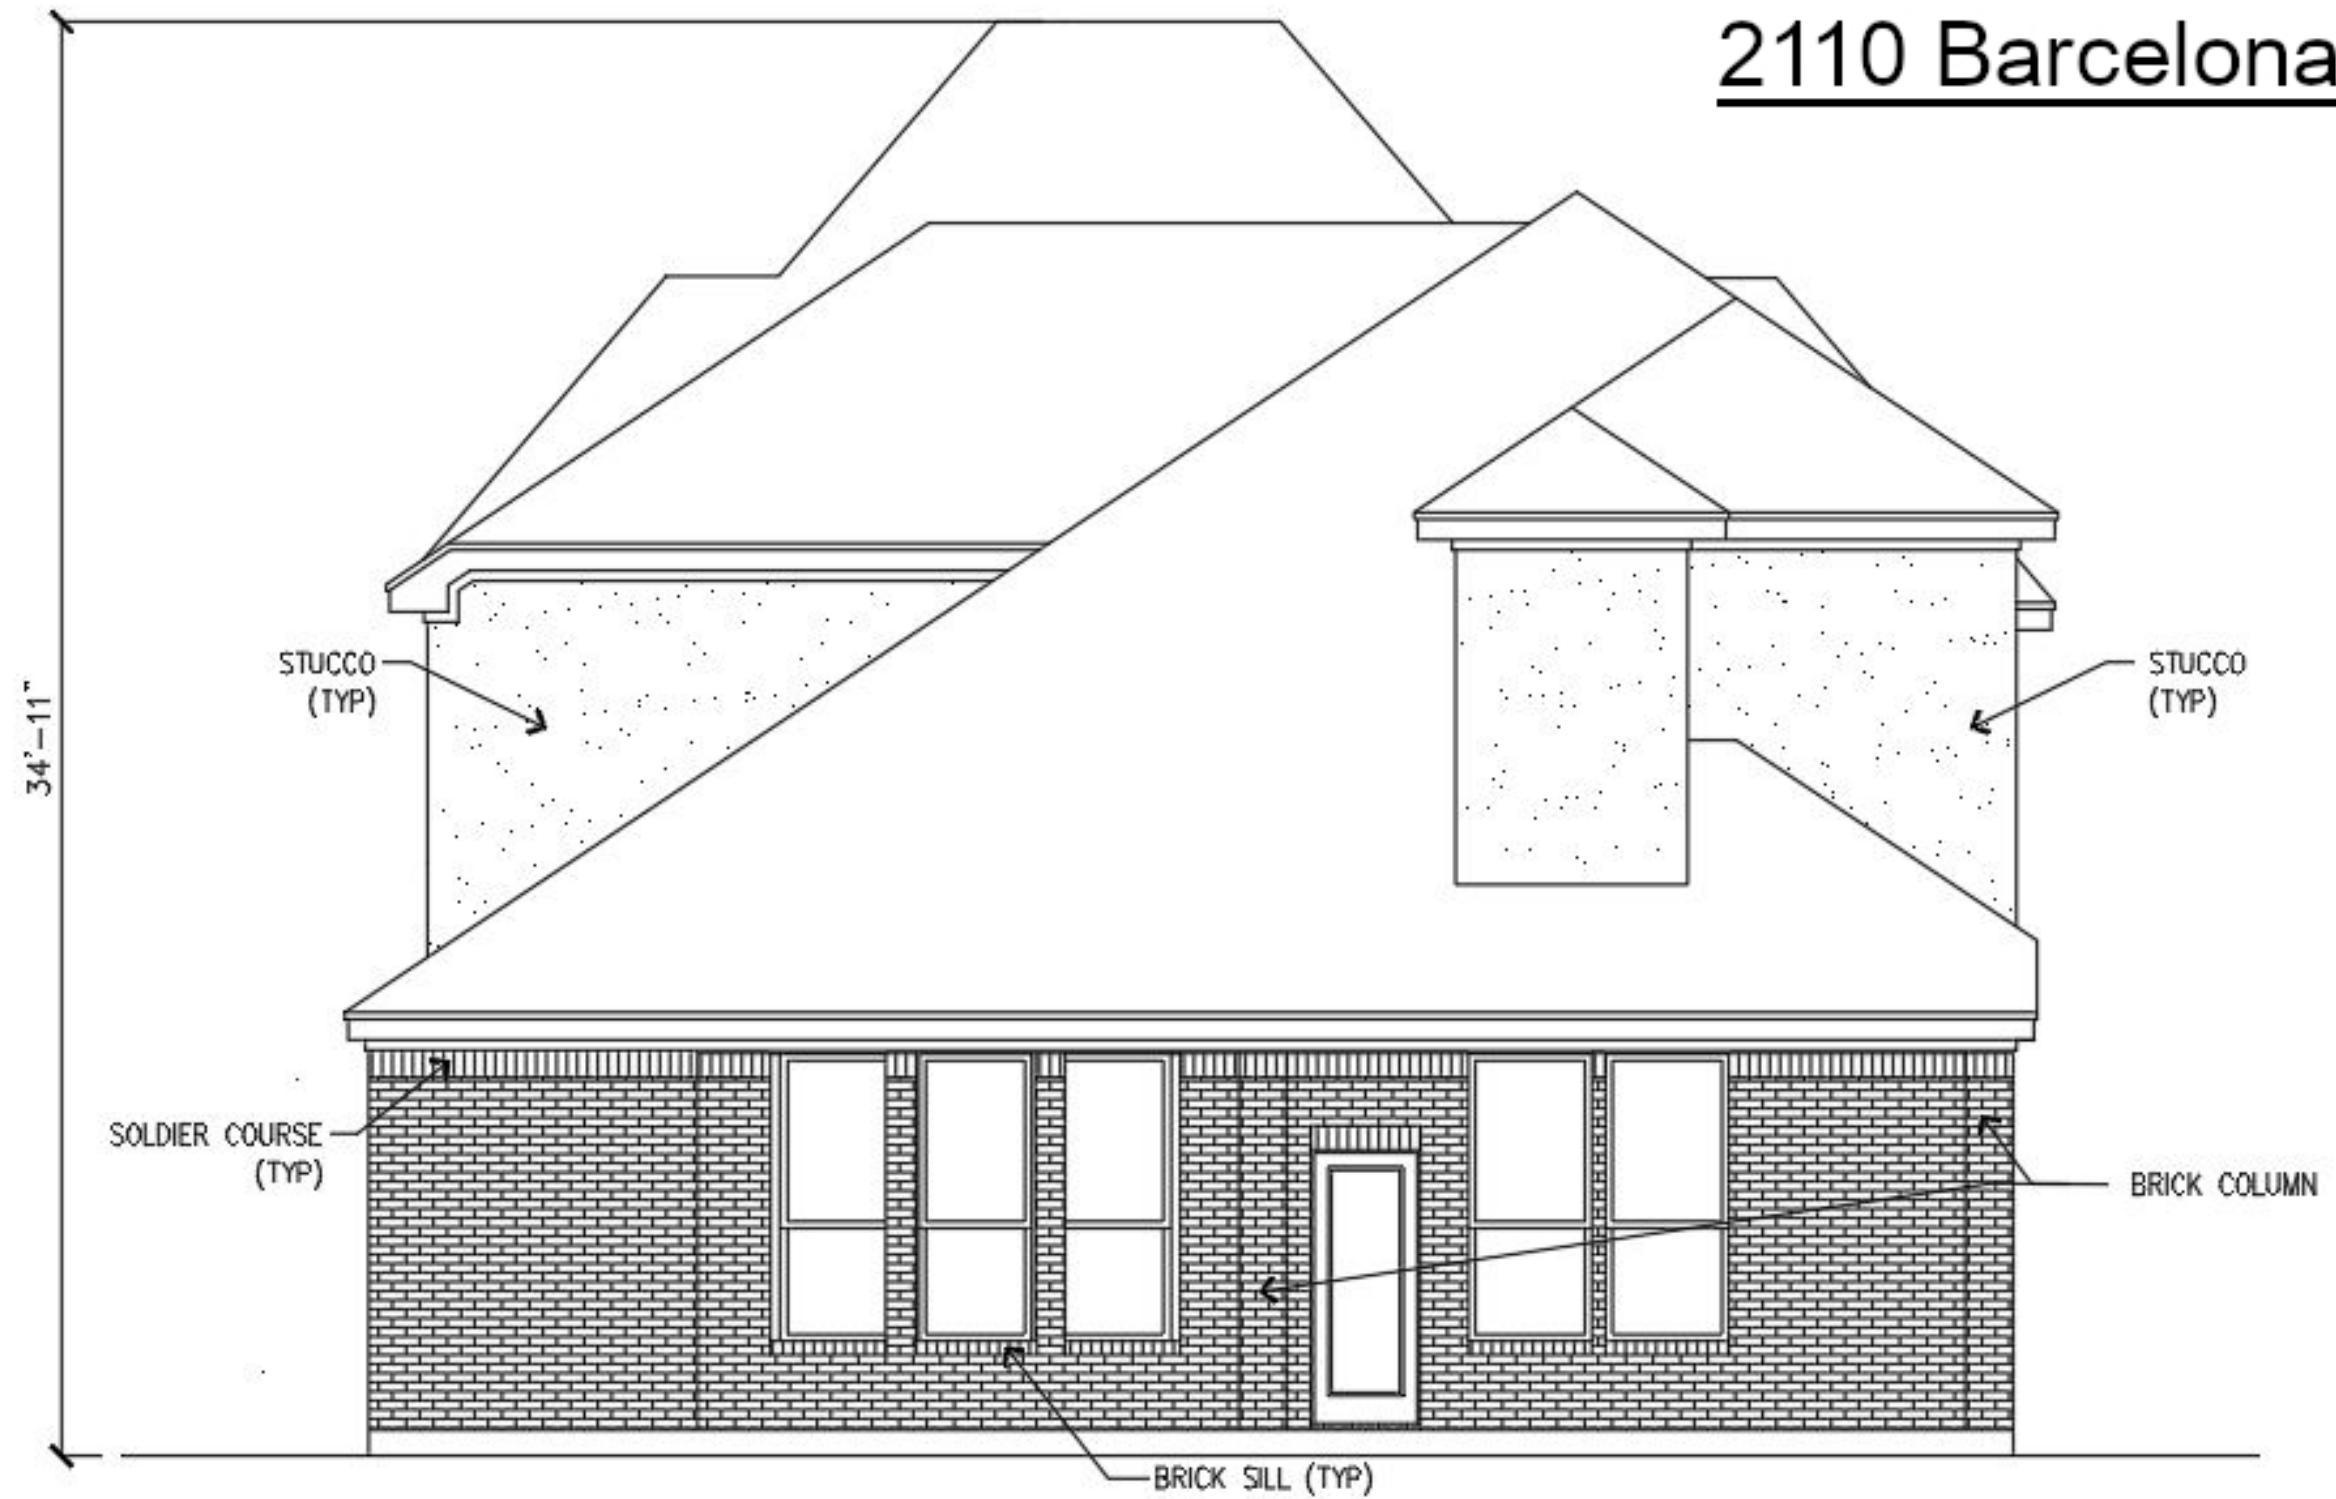

1 REAR ELEVATION
SCALE: 1/8" = 1'-0"

2110 Barcelona



1 LEFT ELEVATION
SCALE: 1/8" = 1'-0"

2110 Barcelona



2 RIGHT ELEVATION
SCALE: 1/8" = 1'-0"




3045-Kava

3045 Kava



1 REAR ELEVATION
SCALE: 1/8" = 1'-0"

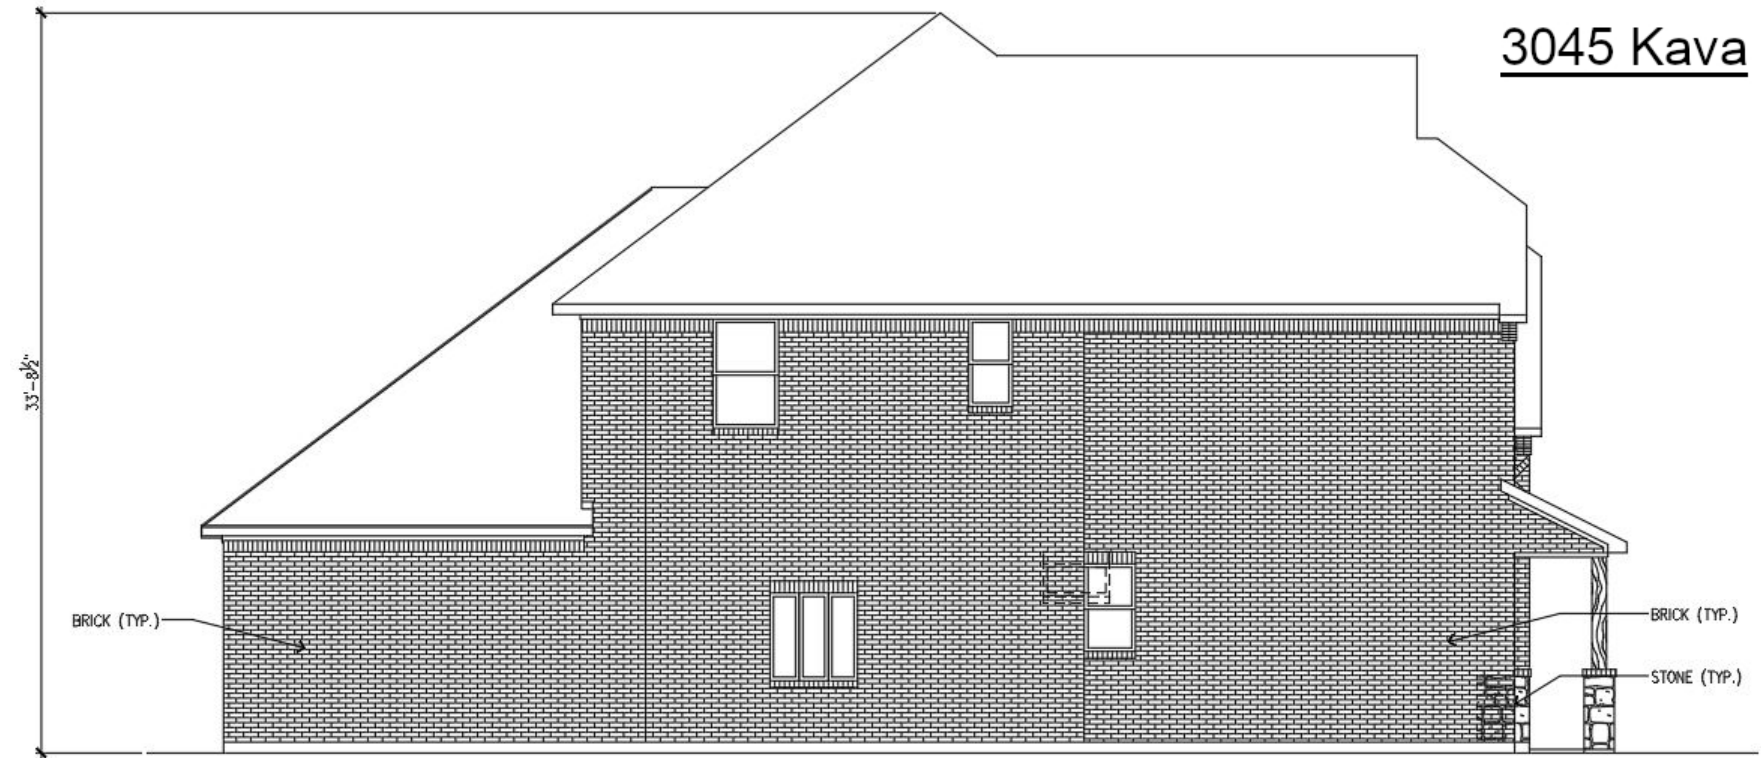

1 LEFT ELEVATION
SCALE: 1/8" = 1'-0"



2 RIGHT ELEVATION
SCALE: 1/8" = 1'-0"



ASPHALT SHINGLES (TYP.)

PAINTED TRIM (TYP.)

37'-6" MEAN BUILDING HT.

BRICK VENEER (TYP.)

METAL ROOF
STONE VENEER (TYP.)

METAL ROOF

BUILDING TYPE 'A'
FRONT ELEVATION




BUILDING TYPE 'B'
FRONT ELEVATION



BUILDING TYPE 'C'
FRONT ELEVATION



LEFT ELEVATION

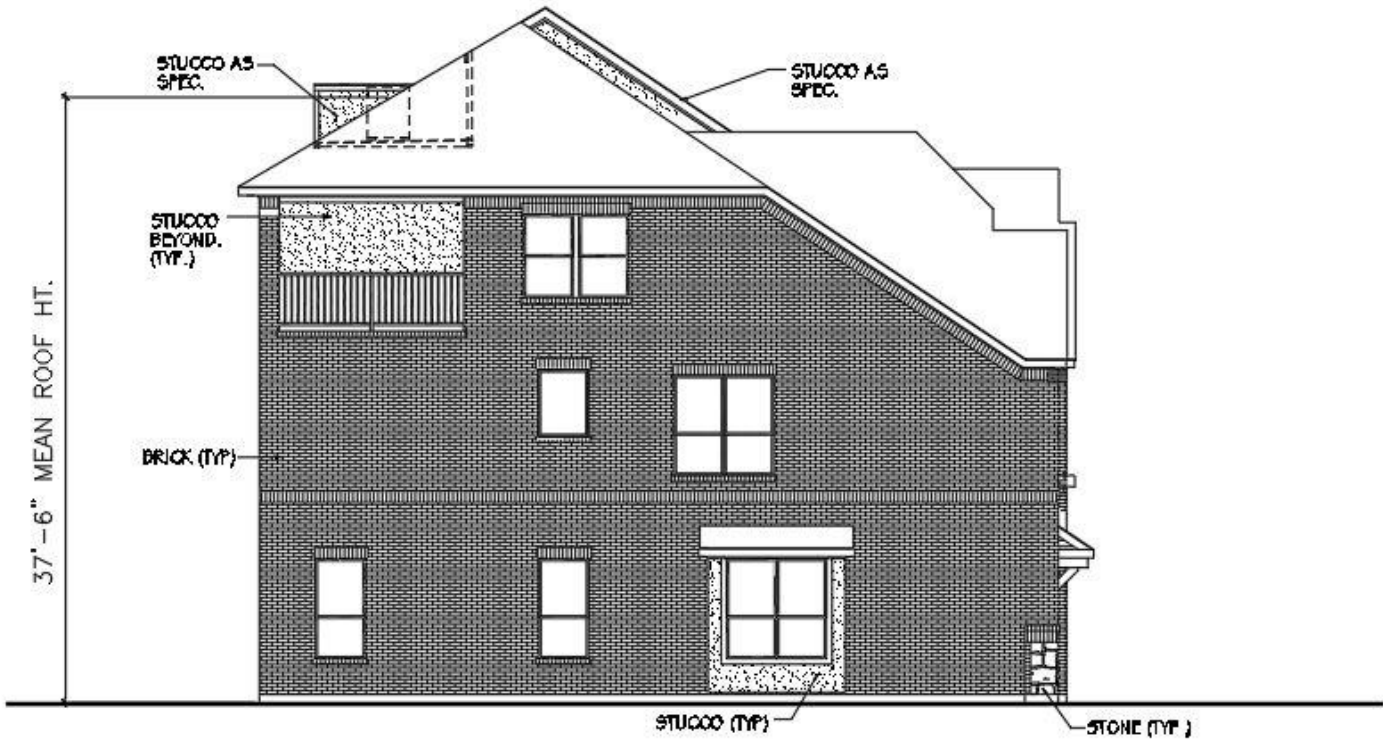

RIGHT ELEVATION

