



2894 – Madison – A

2894 Madison



1 REAR ELEVATION
SCALE: 1/8" = 1'-0"

2894 Madison



② RIGHT ELEVATION
SCALE: 1/8" = 1'-0"

2894 Madison



① LEFT ELEVATION
SCALE: 1/8" = 1'-0"



2896 Regency – elev C

2896 Regency



1 REAR ELEVATION
SCALE: 1/8" = 1'-0"

2896 Regency



① **LEFT ELEVATION**
SCALE: 1/8" = 1'-0"

2896 Regency



② **RIGHT ELEVATION**
SCALE: 1/8" = 1'-0"




STONE (TYP.)

BRICK (TYP.)

METAL GARAGE DOOR (TYP.)

2110 - Barcelona - B

2110 Barcelona

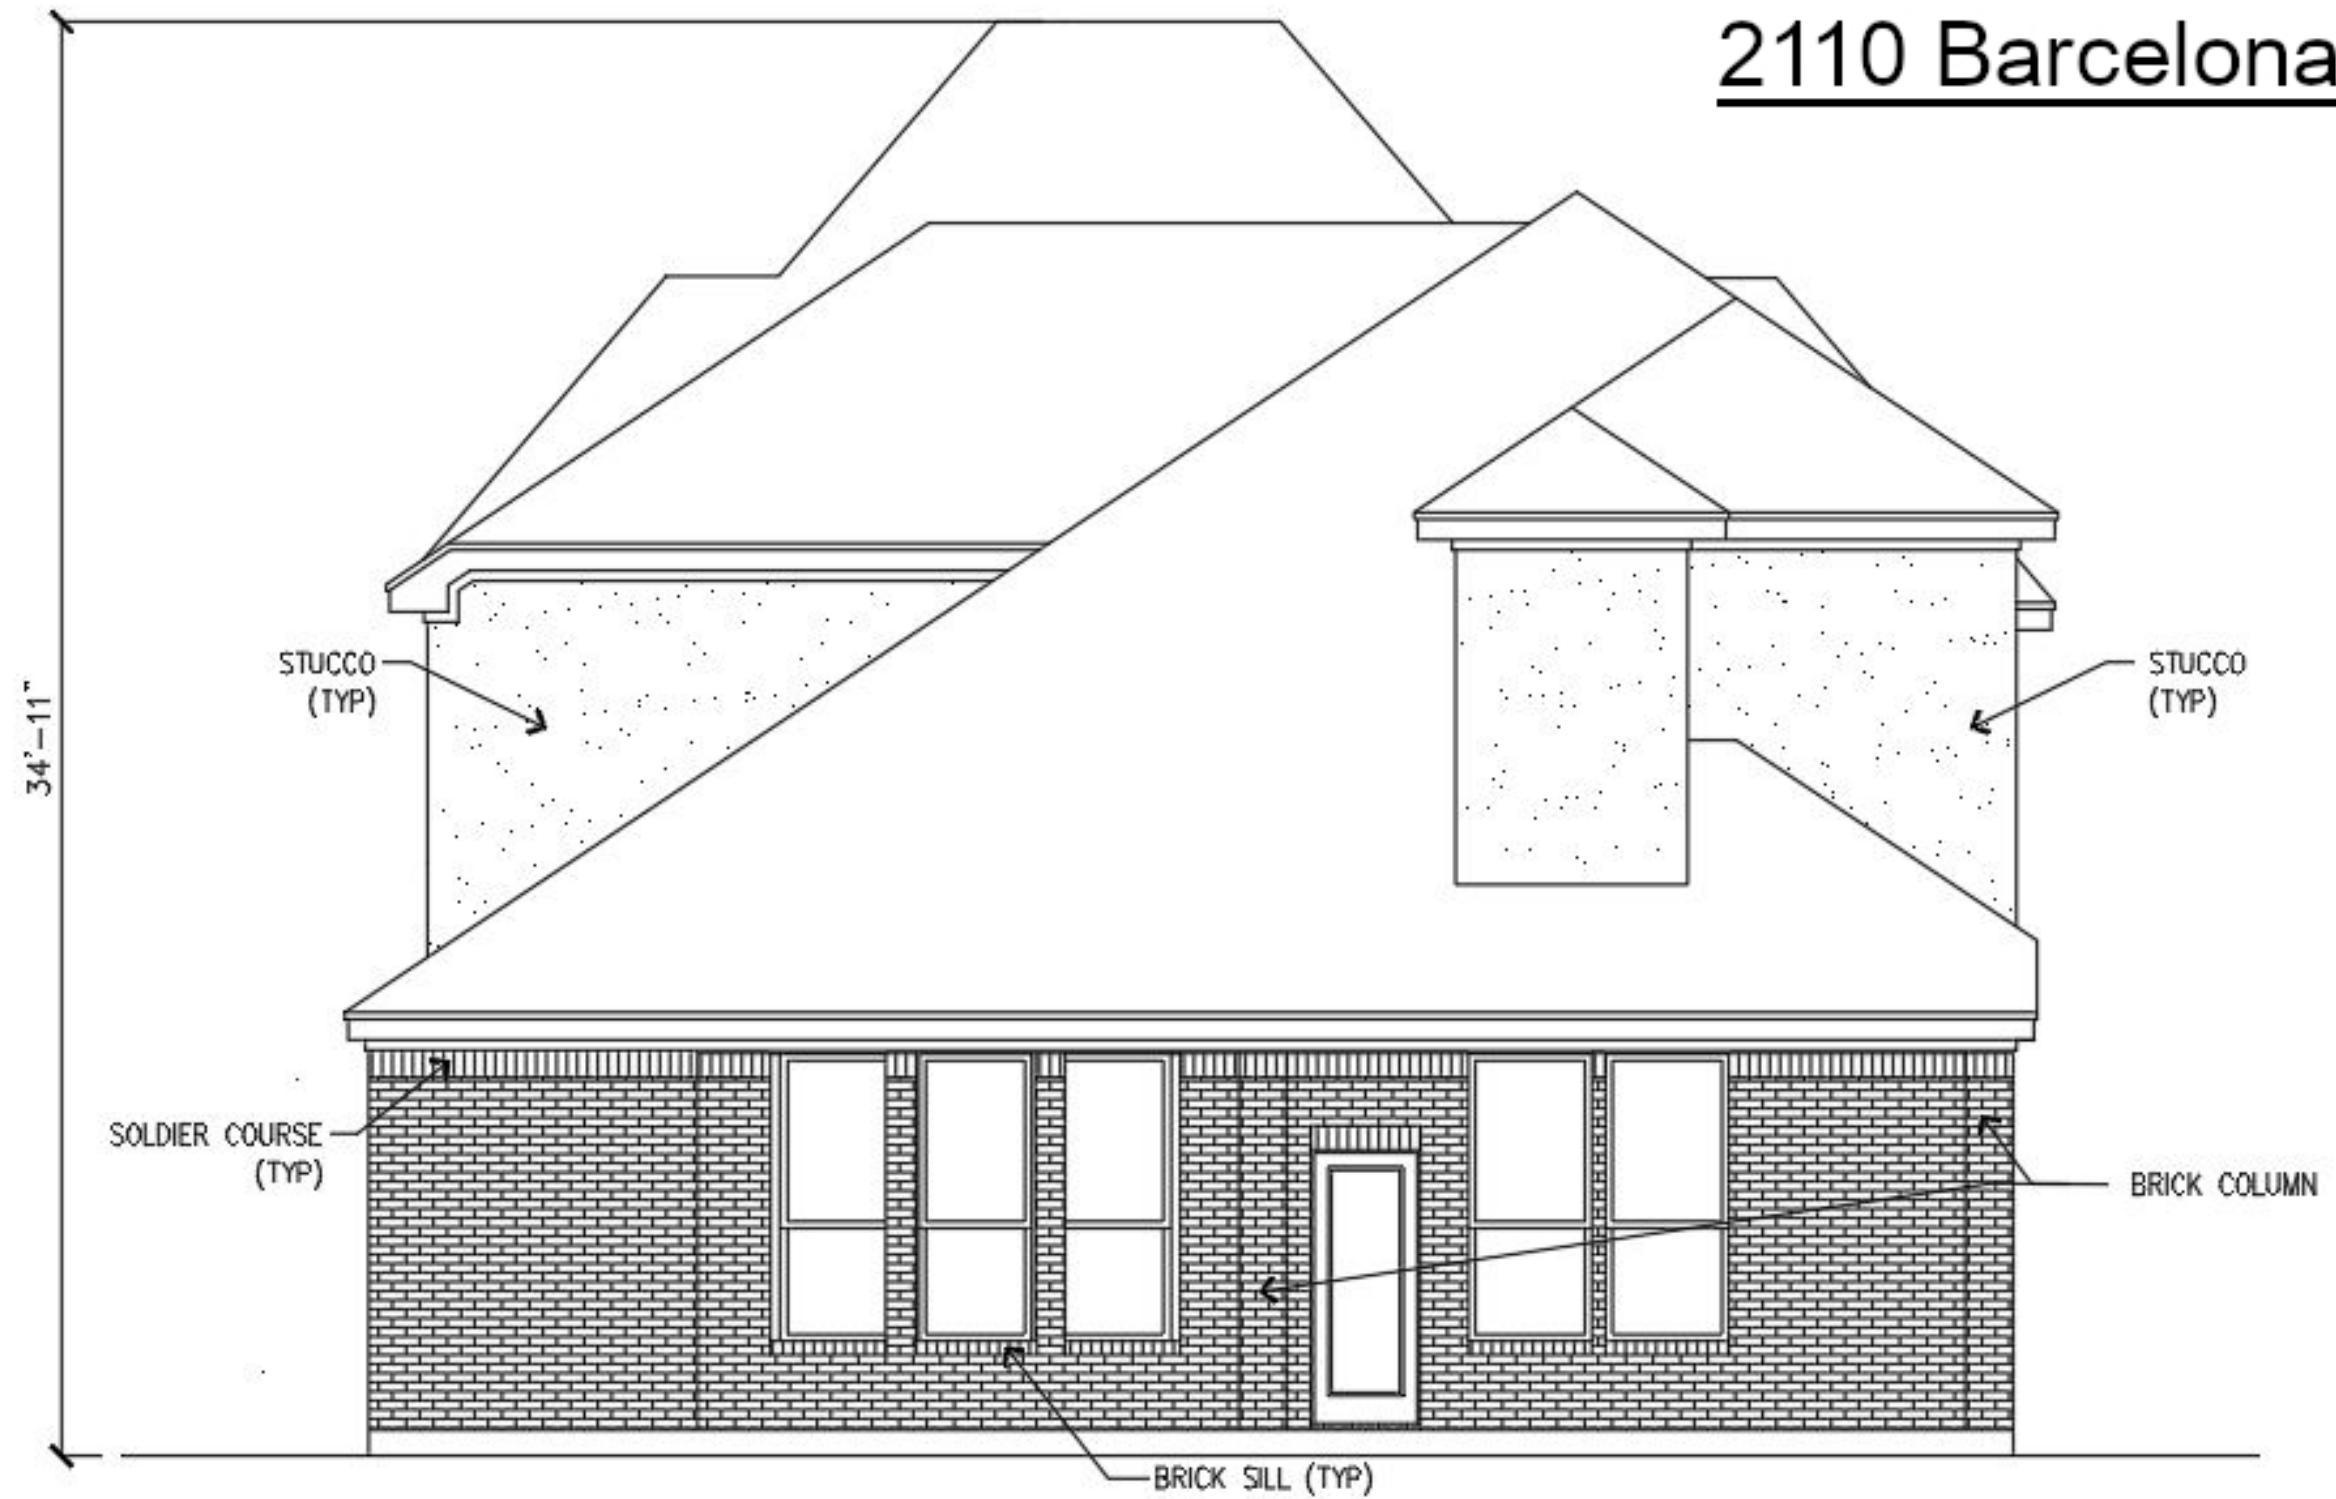

1 REAR ELEVATION
SCALE: 1/8" = 1'-0"

2110 Barcelona



1 LEFT ELEVATION
SCALE: 1/8" = 1'-0"

2110 Barcelona



2 RIGHT ELEVATION
SCALE: 1/8" = 1'-0"



3045-Kava

3045 Kava



1 REAR ELEVATION
SCALE: 1/8" = 1'-0"



1 LEFT ELEVATION
SCALE: 1/8" = 1'-0"



2 RIGHT ELEVATION
SCALE: 1/8" = 1'-0"



BUILDING TYPE 'A'
FRONT ELEVATION



BUILDING TYPE 'B'
FRONT ELEVATION



BUILDING TYPE 'C'
FRONT ELEVATION



LEFT ELEVATION



RIGHT ELEVATION

