


G3S Material Table				
	TOTAL	ATLAS BRICK	FACIA/CANOPY	DOORS/WINDOWS
FRONT FACADE:	1638 SF	944 SF	176 SF	351 SF
SIDE FACADES:	852 SF	697 SF	64 SF	91 SF
REAR FACADE:	1498 SF	1422 SF	9 SF	67 SF

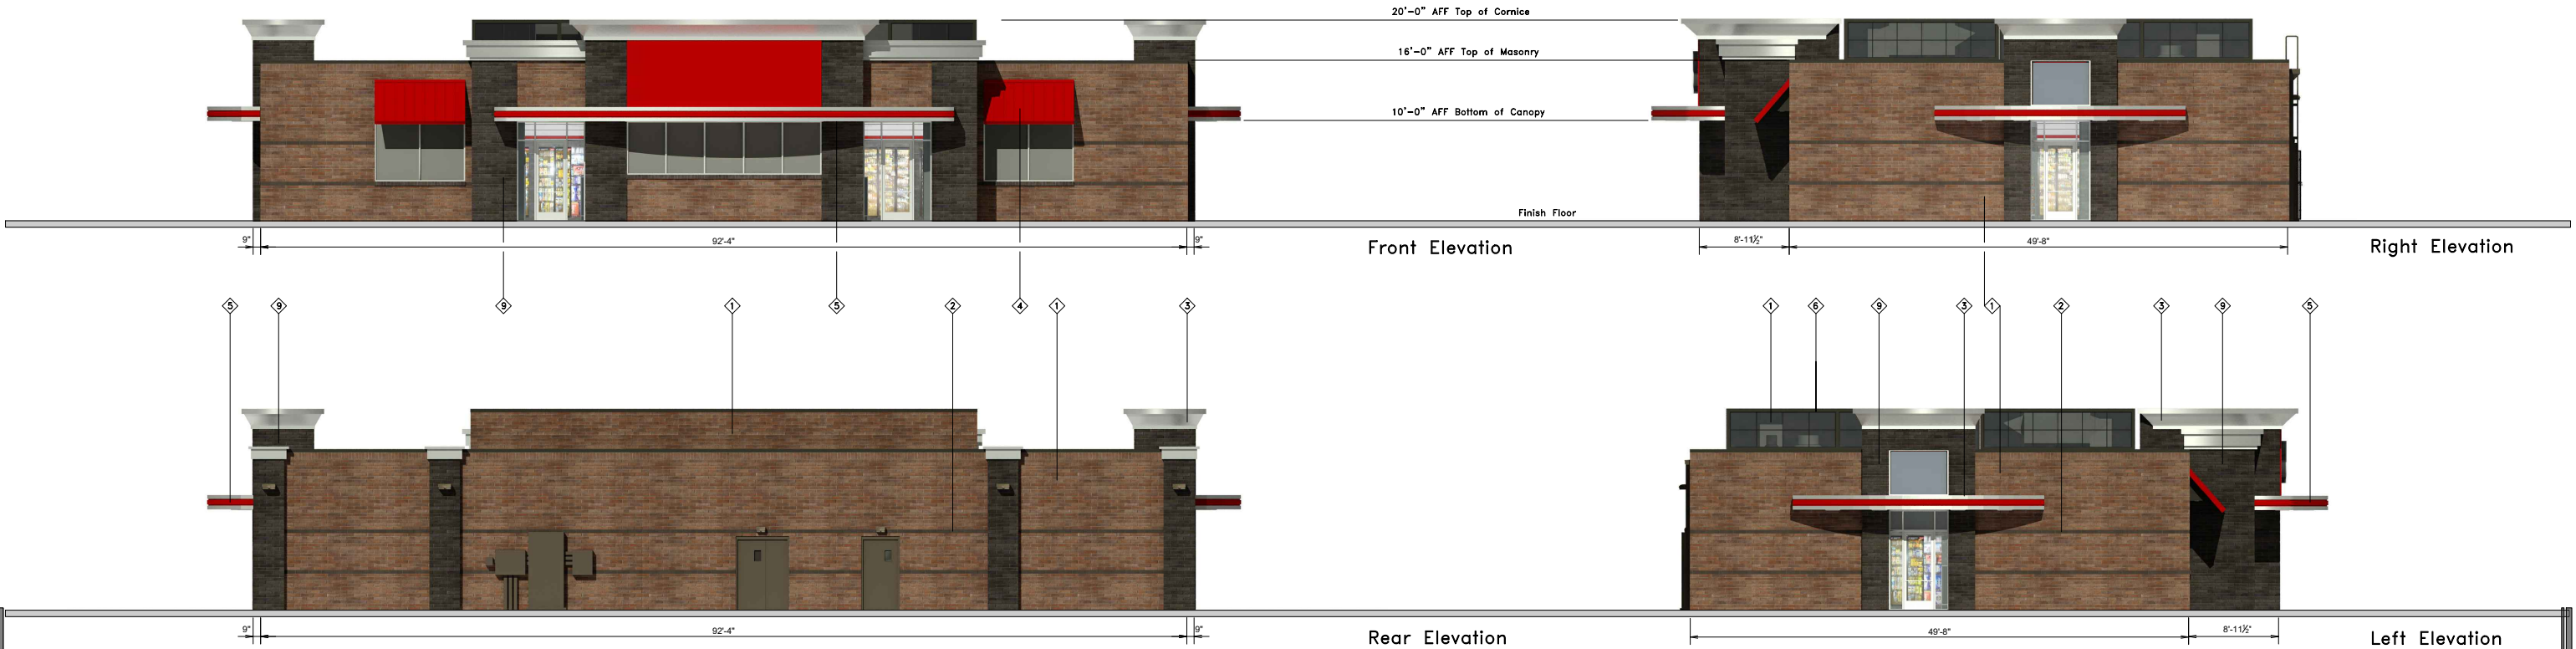

QuikTrip.


4705 South 129th East Ave.
Tulsa, OK 74134-7008
P.O. Box 3475
Tulsa, OK 74101-3475
(918) 615-7700

Store # 1909		G3S-L Building Elevations		Address: 802 W McDermott Dr		City, State: Allen, TX	
Serial # 08-1909-G3SL	Scale: 1/16"=1'-0"	Issue Date: 09.26.18	Drawn By: JK	Rev/Notes:			

①	FINISH	MANUFACTURER	SPECIFICATION
1	BRONZESTONE	INTERSTATE BRICK	ATLAS STRUCTURAL BRICK
2	MIDNIGHT	INTERSTATE BRICK	ATLAS STRUCTURAL BRICK
3	HLZ-ALUMINUM	ALPOLIC	FASCIA
4	QT RED	SHERWIN - WILLIAMS	STANDING SEAM AWNING
5	RED POLYCARBONATE	ALLEN INDUSTRIES	ILLUMINATED BAND
6	QT BROWN	SHERWIN - WILLIAMS	METAL PAINT
7	BLACK	ALL COURT FABRICS	POLYPRO 95 MESH
8	CL-60R	ALLEN INDUSTRIES	SIGNAGE
9	BLACK	INTERSTATE BRICK	ATLAS STRUCTURAL BRICK
10	CL-20	ALLEN INDUSTRIES	ILLUMINATED SIGNAGE



Canopy Material Percentage Table			
	FRONT FACADE:	SIDE FACADES:	REAR FACADE:
TOTAL	827 SF	427 SF	824 SF
ATLAS BRICK	272 SF	218 SF	272 SF
FACIA/CANOPY	555 SF	209 SF	552 SF

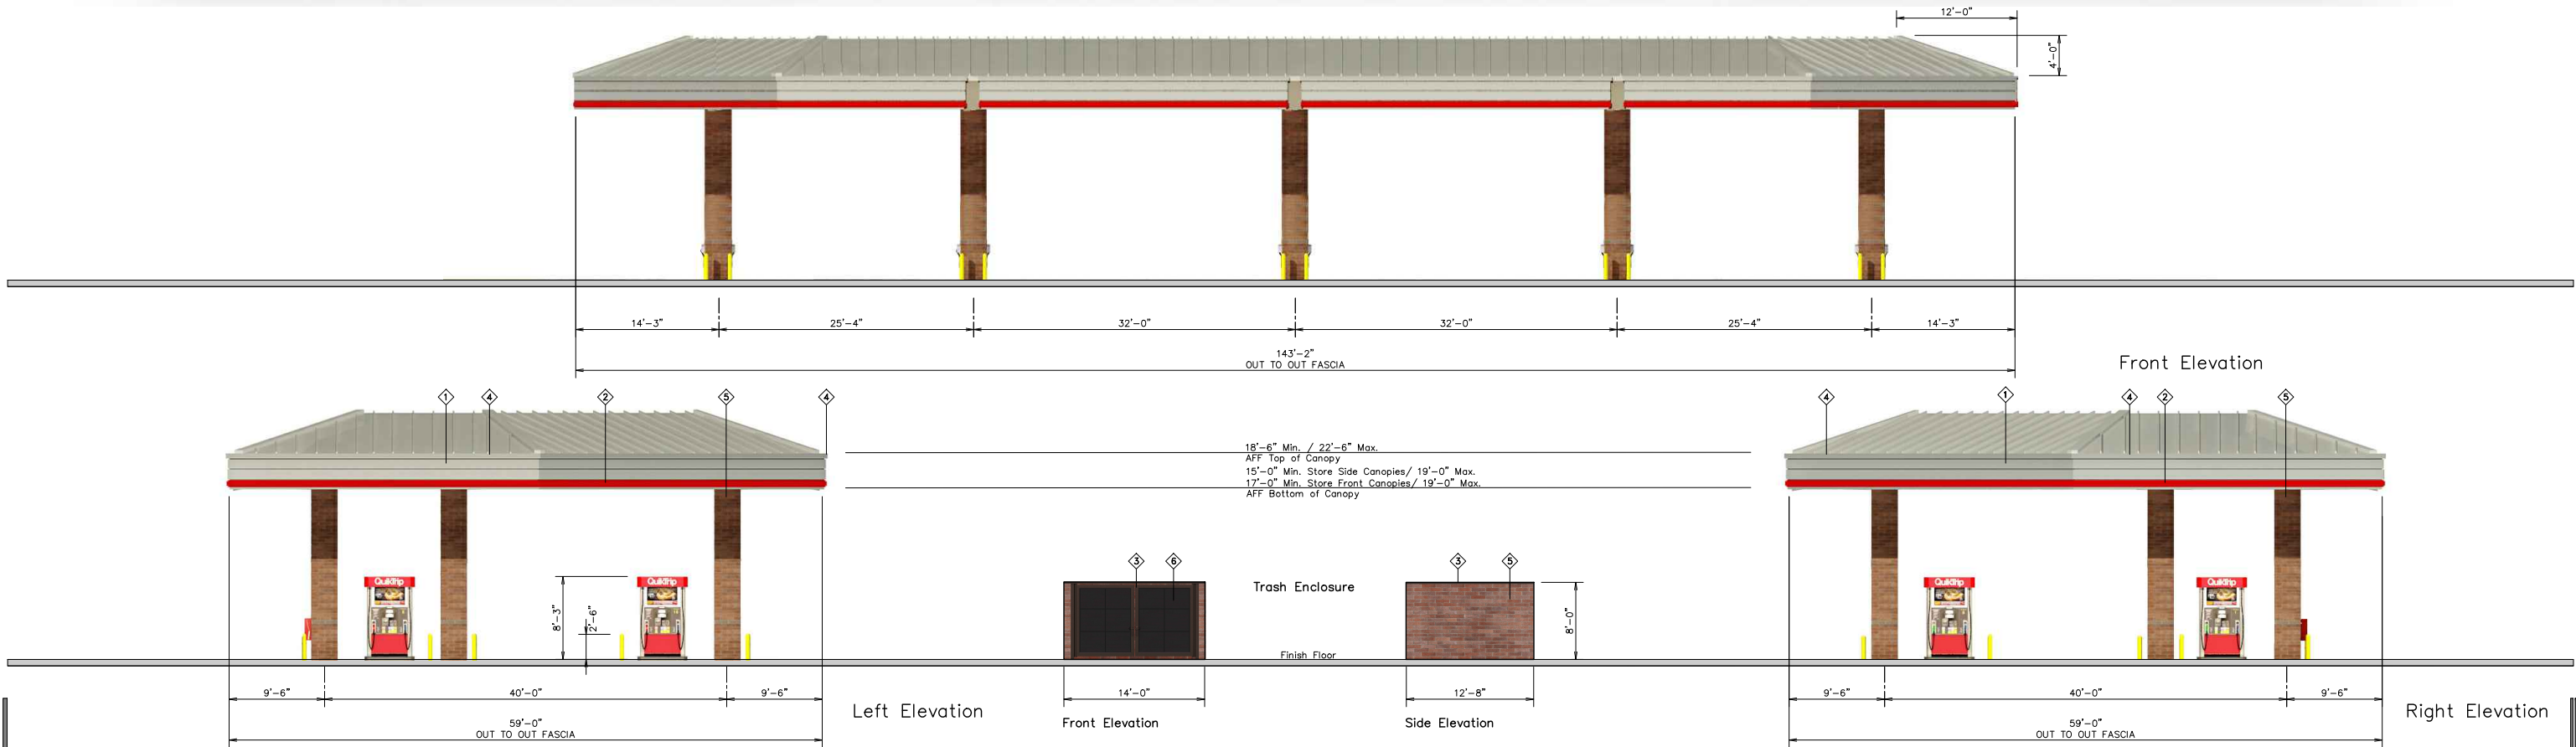

QuikTrip.

4705 South 129th East Ave.
Tulsa, OK 74134-7008
P.O. Box 3475
Tulsa, OK 74101-3475
(918) 615-7700

Store #
1909

Custom DS 8 w/ Mansard Roof

Serial #
08-1909-GD08

Scale:
1/16"=1'-0"

Issue Date:
09.26.18

Address:

802 W McDermott Dr.

Drawn By:
JK

Rev/Notes:

City, State:

Allen, TX

①	FINISH	MANUFACTURER	SPECIFICATION
1	HLZ-ALUMINUM	ALPOLIC	CANOPY
2	RED POLYCARBONATE	ALLEN INDUSTRIES	ILLUMINATED BAND
3	DOT BROWN	LANE	METAL/PAINT
4	IDC-20	ALLEN INDUSTRIES	ILLUMINATED SIGNAGE
5	BRONZESTONE	INTERSTATE BRICK	ATLAS STRUCTURAL BRICK
6	BLACK	ALL COURT FABRICS	POLYPRO 95 MESH