






Plotted By: Saavedra, Andrea Sheet Set: KHA Layout: Layout1 February 15, 2019 04:08:46pm K:\DAL_Civil\064527100-AllenTowne\Caol\Preliminary\Exhibits\20181109 - Onsite Traffic Movement Exhibit\Onsite Traffic Movement Exhibit.dwg

This document, together with the concepts and designs presented herein, is intended only for the specific purpose and client for which it was prepared. Reuse or improper reliance on this document without written authorization and adaptation by Kimley-Horn and Associates, Inc. shall be without liability to Kimley-Horn and Associates, Inc.

-  SIGNAL & MEDIAN OPENING
-  MEDIAN OPENING
-  DECELERATION LANE
-  LEFT TURN LANE

NOTE:
SIGNAL INSTALLATION
WILL OCCUR WHEN
ACTUAL TRAFFIC
COUNTS WARRANT THE
IMPROVEMENT.

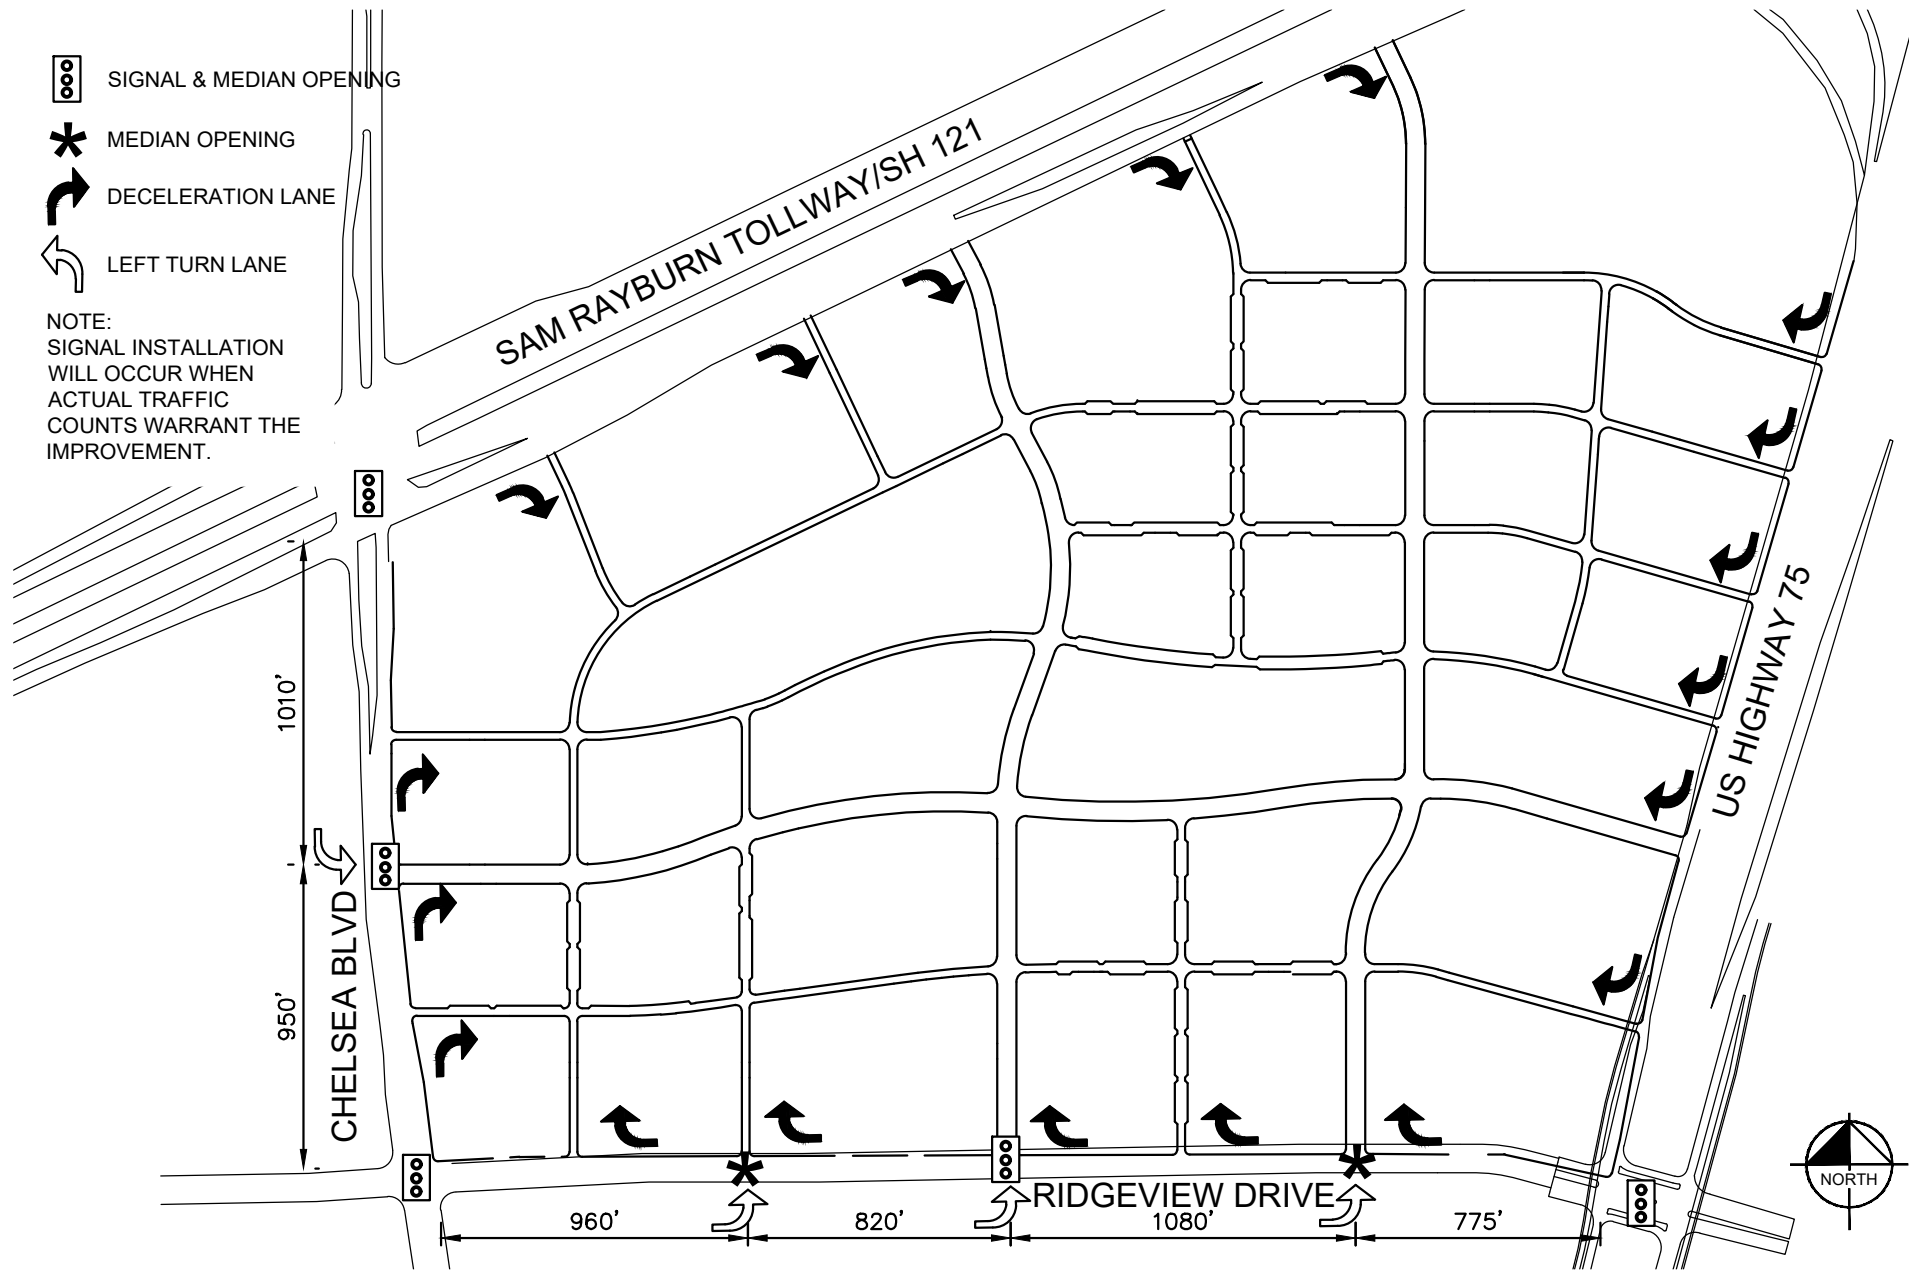

SHEET 1 OF 1 SHEETS	DATE: 2/15/2019	MONARCH CITY	ON-SITE TRAFFIC MOVEMENT EXHIBIT	<div> 13455 NOEL ROAD, TWO GALLERIA OFFICE TOWER SUITE 700, DALLAS, TX 75240 PHONE: 972-770-1300 FAX: 972-239-3820 WWW.KIMLEY-HORN.COM TX F-928 © 2018 KIMLEY-HORN AND ASSOCIATES, INC.</div>
	DRAWN: ABO			
	CHECKED: SEG			
	KHA NO: 064527100			