



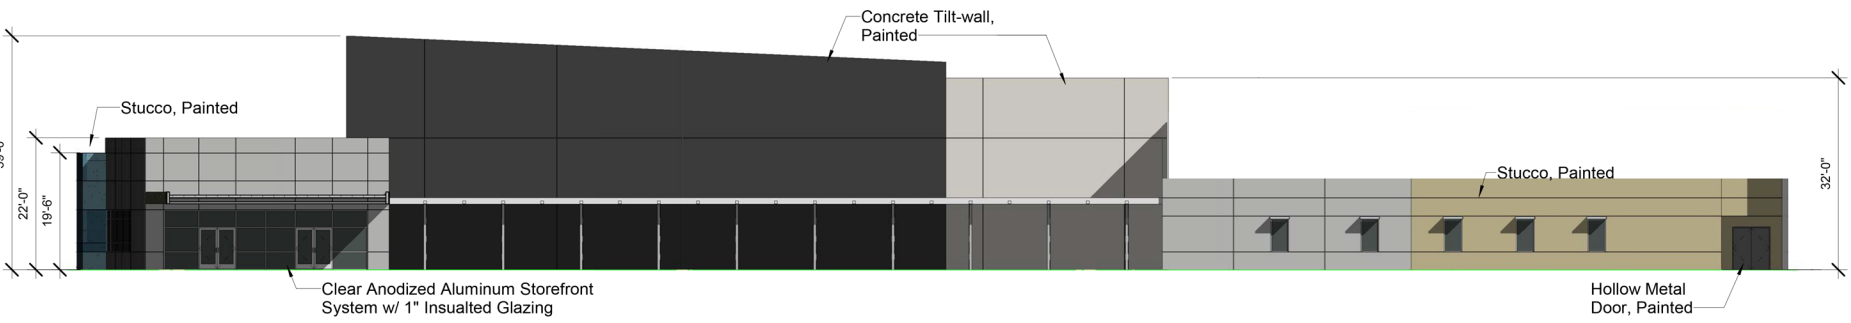


1 EVENT CENTER - East Elevation
1/16" = 1'-0"

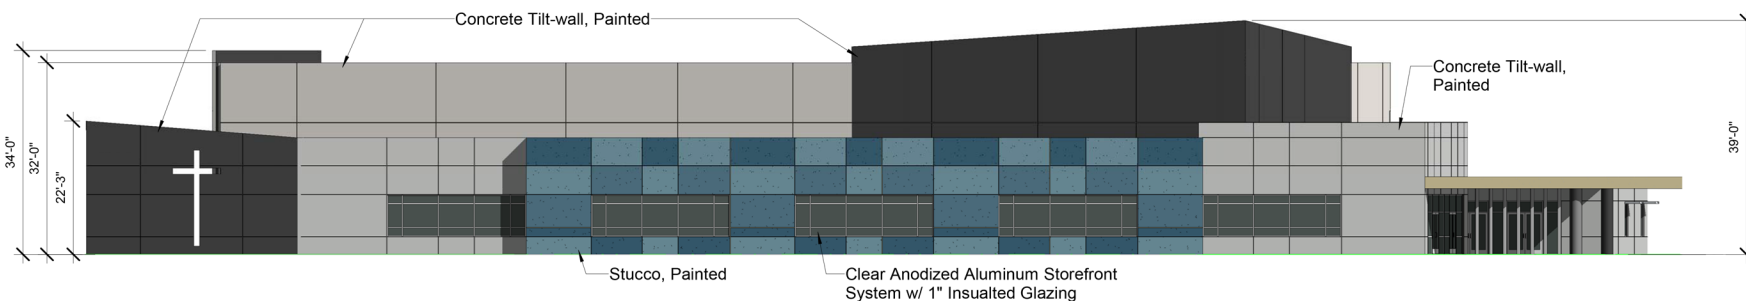


2 EVENT CENTER - West Elevation
1/16" = 1'-0"




4 EVENT CENTER - North Elevation
1/16" = 1'-0"

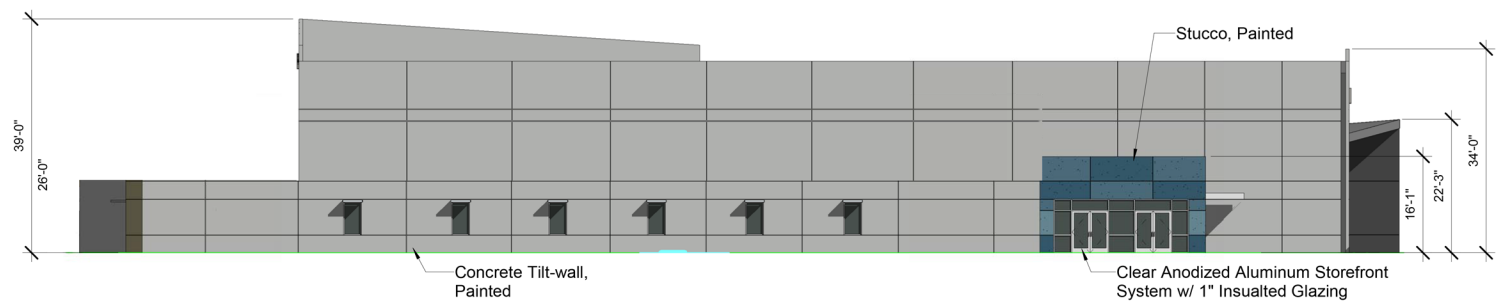


3 EVENT CENTER - South Elevation
1/16" = 1'-0"

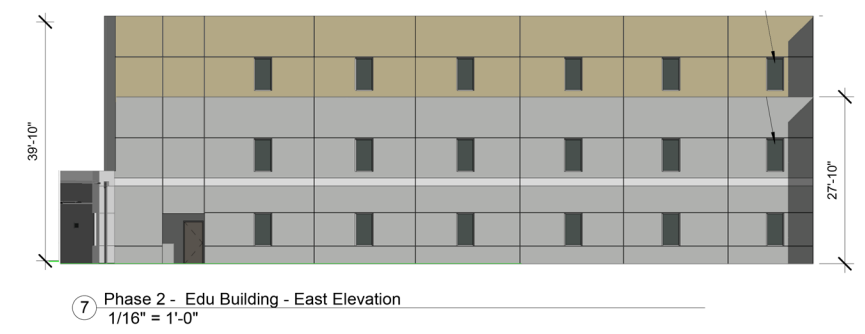


7 Phase 2 - Edu Building - East Elevation
1/16" = 1'-0"

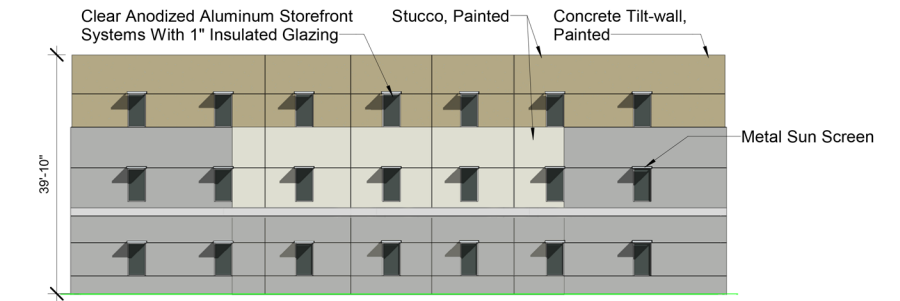

8 Phase 2 - Edu Building - West Elevation
1/16" = 1'-0"

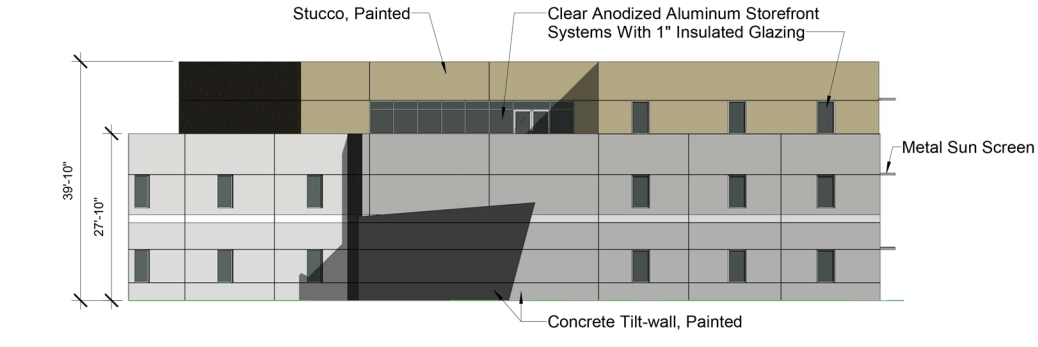

6 Phase 2 - Edu Building - North Elevation
1/16" = 1'-0"

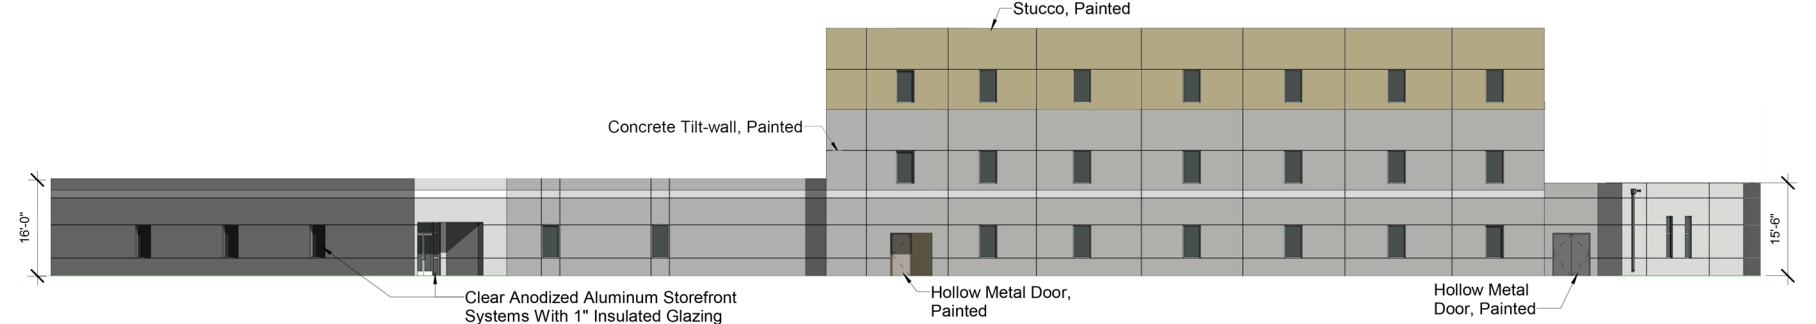

5 Phase 2 - Edu Building - South Elevation
1/16" = 1'-0"

SUBMITTAL DATE : 06-14-19



CONCEPTUAL EXTERIOR ELEVATIONS

