## **ATTACHMENT E:** BUILDING ELEVATIONS



O1 Northeast Corner Perspective



Material Legend		
1	Masonry - Brick	
2	Masonry - Stucco	
3	Window	
4	Storefront	
5	Metal Awning	
6	Precast Concrete - Finish tbd.	
7	Shingle Roof	

Exterior Facade Materials		
Brick	31%	
Stucco	69%	

Percentage of Openings		
1st Floor	29%	
2nd Floor	38%	
3rd Floor	37%	
4th Floor	27%	



Hwy 121 at Watters Allen, TX



ATTACHMENT E:

Elevations

Scale: 1" = 20'

Attachment E: Elevations


Hwy 121 at Watters

7.37 acres

Lot 13, Block B, Francis Dosser Survey, Abstract No. 280

City of Allen, Collin County

09.27.2019

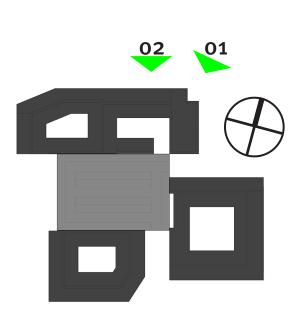



O1 Southeast Corner Perspective



8340 Meadow Road, #150 Dallas, TX 75231

Hwy 121 at Watters Allen, TX



ATTACHMENT E:

Elevations

Scale: 1" = 20'

Attachment E: Elevations

Hwy 121 at Watters

7.37 acres

Lot 13, Block B, Francis Dosser Survey, Abstract No. 280


City of Allen, Collin County

09.27.2019



Exterior Facade Materials		
Brick	46%	
Stucco	54%	

Percentage of Openings		
1st Floor	33%	
2nd Floor	35%	
3rd Floor	25%	
4th Floor	21%	

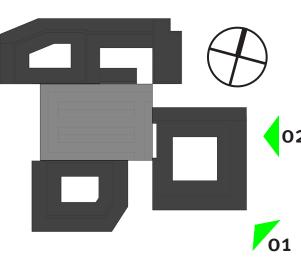



O1 Northwest Corner Perspective



West Elevation

8340 Meadow Road, #150 Dallas, TX 75231

Hwy 121 at Watters Allen, TX



ATTACHMENT E:

Elevations


Scale: 1" = 20'

Attachment E: Elevations

Hwy 121 at Watters

7.37 acres
Lot 13, Block B, Francis Dosse

Lot 13, Block B, Francis Dosser Survey, Abstract No. 280 City of Allen, Collin County 09.27.2019

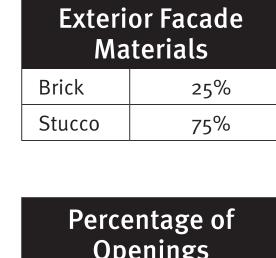

Material Legend

Masonry - Brick


Masonry - Stucco


Storefront

Metal Awning

Precast Concrete Finish tbd.

Shingle Roof

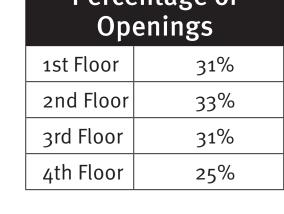

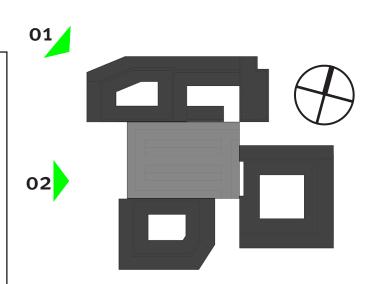




Material Legend		
1	Masonry - Brick	
2	Masonry - Stucco	
3	Window	
4	Storefront	
5	Metal Awning	
6	Precast Concrete - Finish tbd.	
7	Shingle Roof	

E	Exterior Facade Materials	
Bric	k	17%
Stud	ССО	83%

Percentage of Openings		
1st Floor	33%	
2nd Floor	32%	
3rd Floor	32%	
4th Floor	25%	

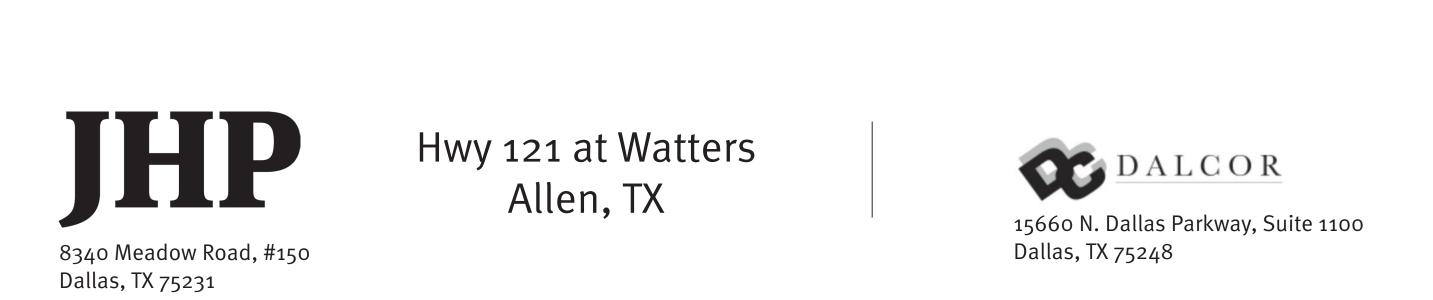

ATTACHMENT E:
Elevations
Scale: 1" = 20'

Attachment E: Elevations

Hwy 121 at Watters

7.37 acres

Lot 13, Block B, Francis Dosser Survey, Abstract No. 280

City of Allen, Collin County

09.27.2019

