

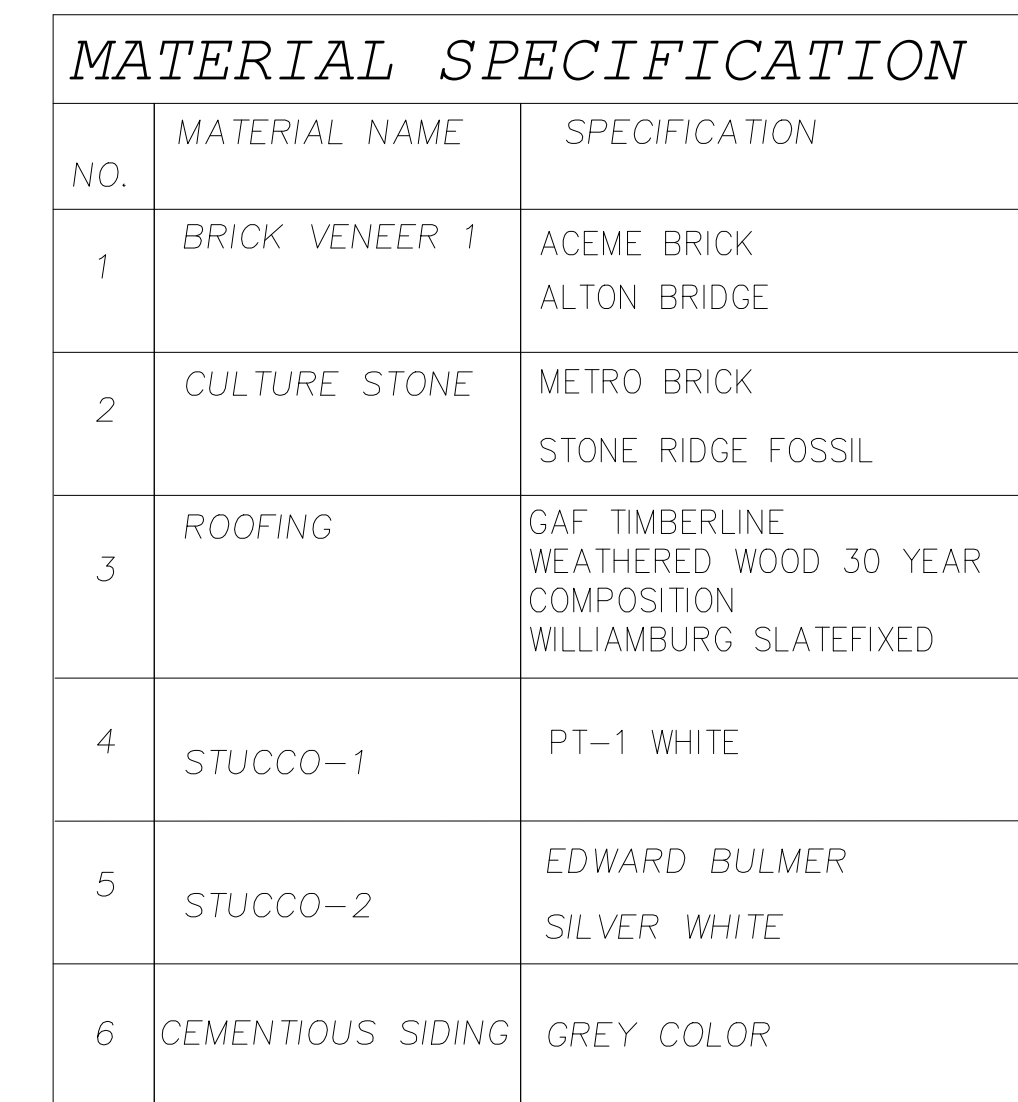


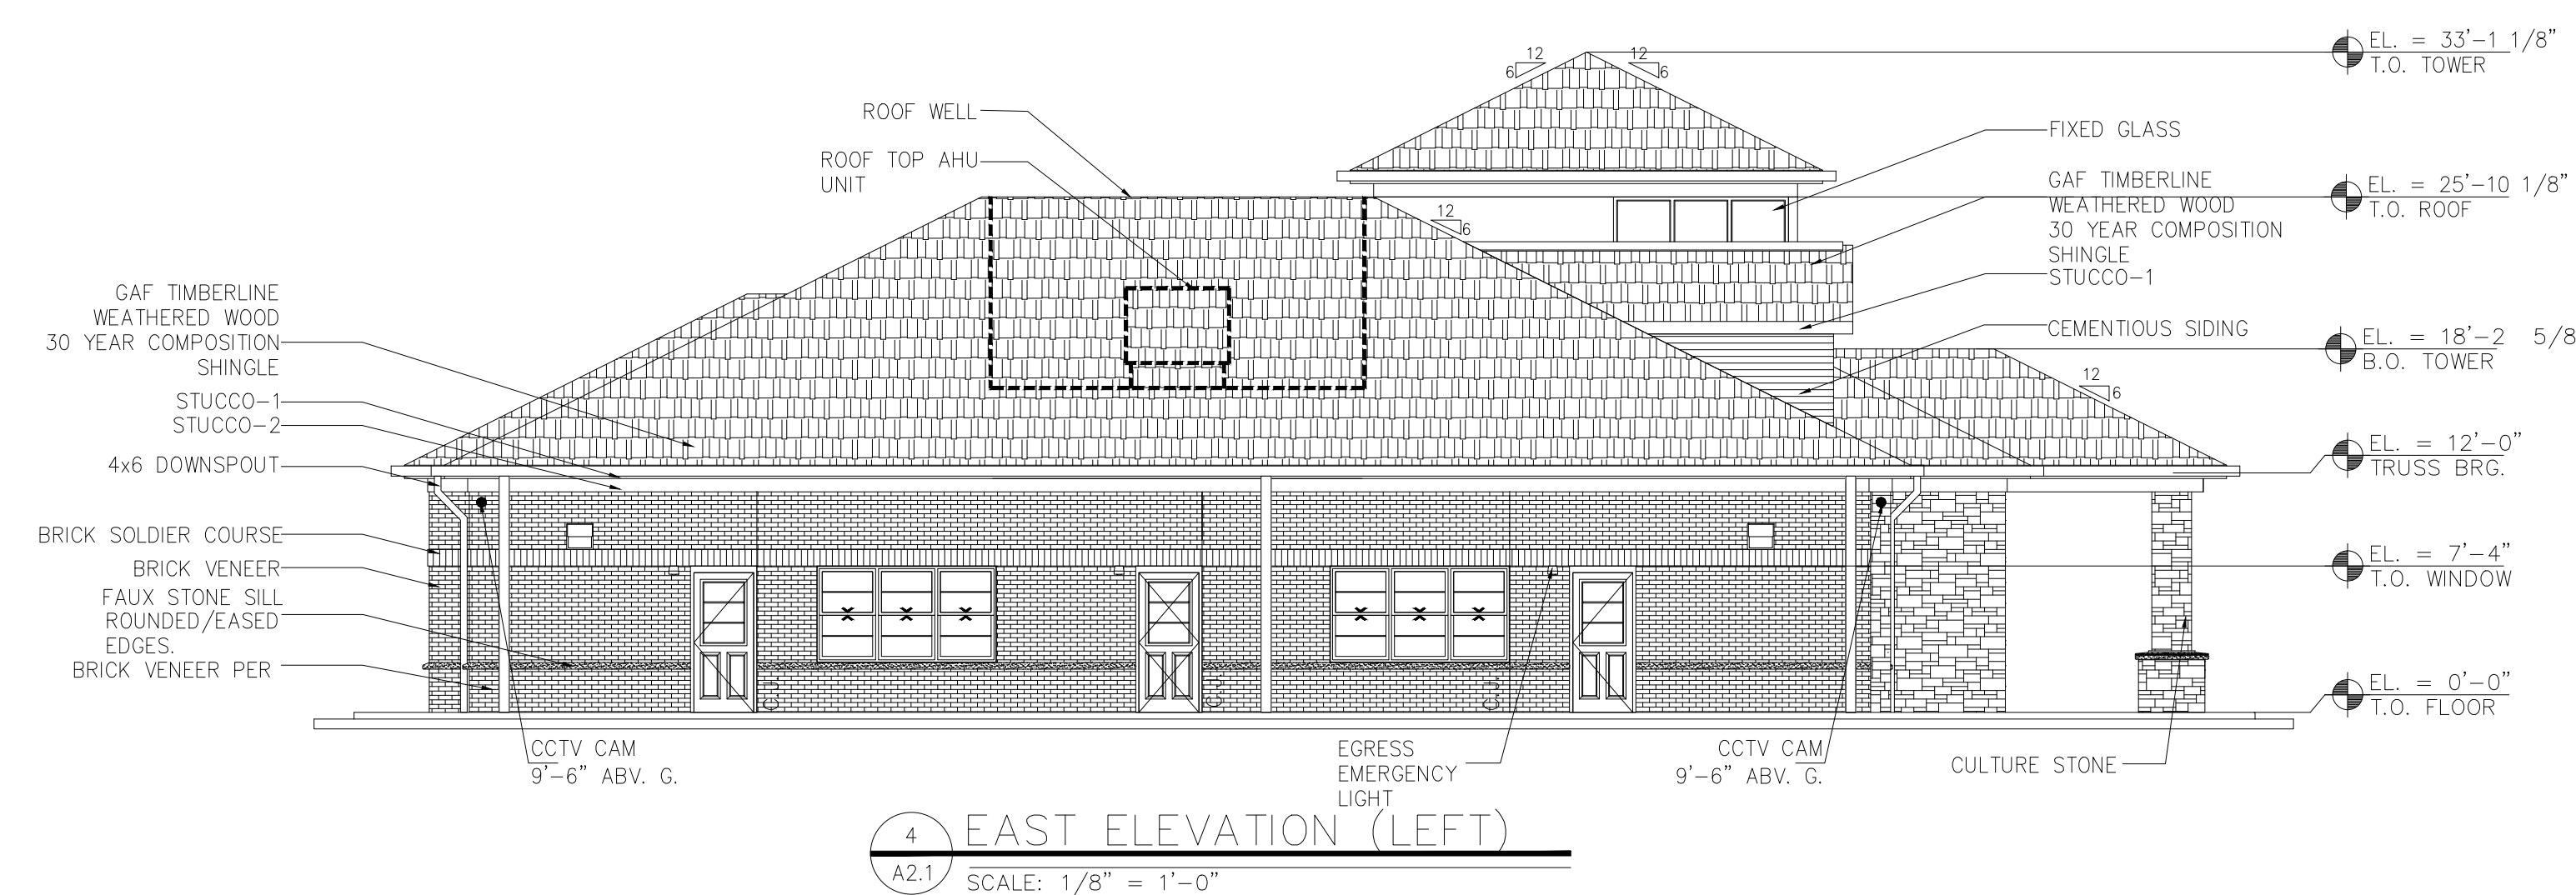

	NORTH	UNIT	%	WEST	UNIT	%	SOUTH	UNIT	%	EAST	UNIT	%
TOTAL FACADE AREA (SF)	1872.835	SF	—	1172.739	SF	—	1702.826	SF	—	1070.462	SF	—
DOOR/WINDOWS	370.271	SF	—	149.817	SF	—	283.275	SF	—	160.333	SF	—
FACADE AREA (SF) MINUS DOORS/WINDOWS	1502.564	SF	100	1022.922	SF	100	1419.551	SF	100	910.128	SF	100
BRICK VENEER	696.922	SF	46.382	603.890	SF	59.036	1049.911	SF	73.961	557.018	SF	61.202
BRICK SOLDIER COURSE	76.139	SF	5.067	60.328	SF	5.898	112.211	SF	7.905	60.328	SF	6.629
CULTURAL STONE	356.952	SF	23.756	99.351	SF	9.712	5,519	SF	0.389	35,571	SF	3.908
STONESILL	43.115	SF	2.869	24.210	SF	2.367	40.491	SF	2.852	22.048	SF	2.423
STUCCO	293.240	SF	19.517	213.480	SF	20.870	211.420	SF	14.893	213.500	SF	23.458
CEMENTITIOUS SIDING	36.196	SF	2.409	21.664	SF	2.117				21.664	SF	2.380

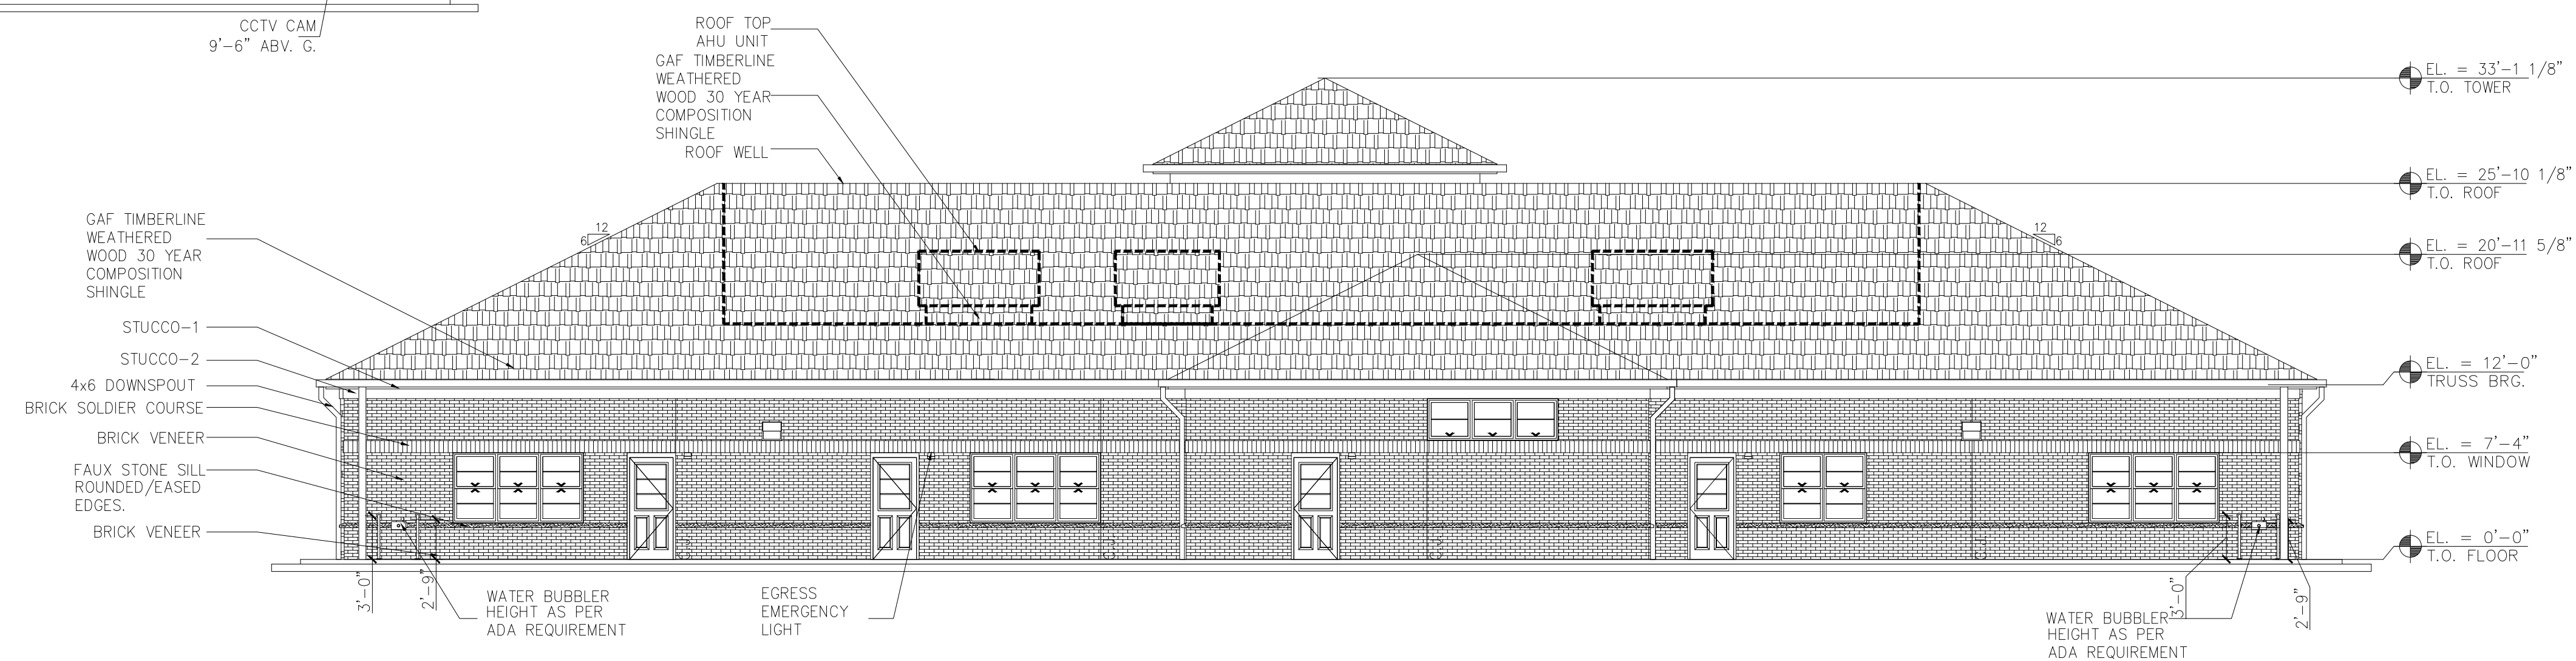

NOTE : THE DUMPSTER ENCLOSURE ELEVATIONS SHALL MATCH THE BUILDING MATERIALS.

THE ENTRANCE OF THE BUILDING SHALL BE ACCENTED WITH BOTH FINISHES AND PLANTING TO VISUALLY READ AS AN ENTRY STATEMENT.

ALL THE CORNER EDGE SHALL BE ROUNDED/EASED EDGES.

ALL DOWNSPOUTS SHALL BE CONNECTED TO STORM WATER DRAIN.