


Location Plans

Levels 00 & 01

Refer to Message Schedule  
document for Message Review

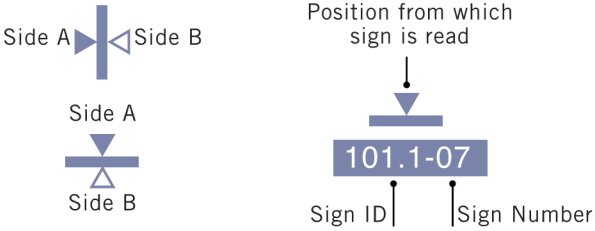


Sign Types


|       |                          |    |
|-------|--------------------------|----|
| 101.1 | Primary Site ID Monument | 2  |
| 101.2 | Secondary ID Monument    | 1  |
| 118   | Building ID              | 9  |
| 141   | Vehicular Directional    | 10 |
| 143   | Pedestrian Directional   | 4  |

Destinations


- Building A
- Building B
- Building C
- Building D
- Main Entry Building A
- Bus Drop-Off
- Deliveries
- Parking
- Parking Garage
- Highway 121
- Ridgeview Drive

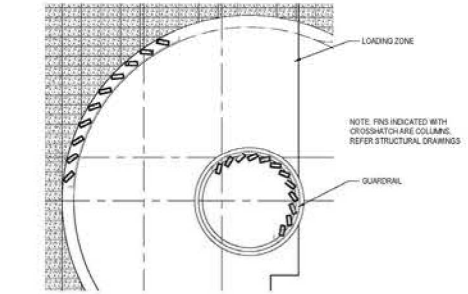

03 ENLARGED PARTIAL PLAN @ ROUNDABOUT  
1/16" = 1'-0"

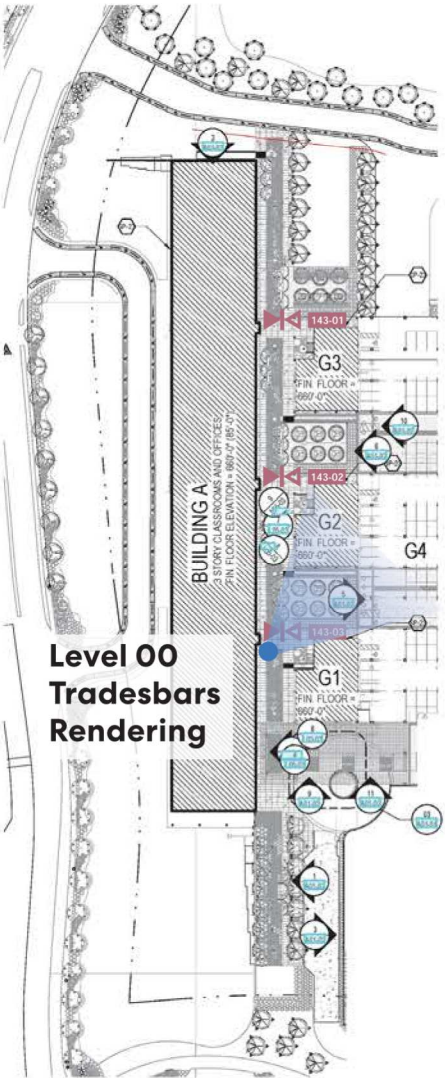

02 ARCHITECTURAL SITE PLAN AT LEVEL 00  
1" = 60'-0"

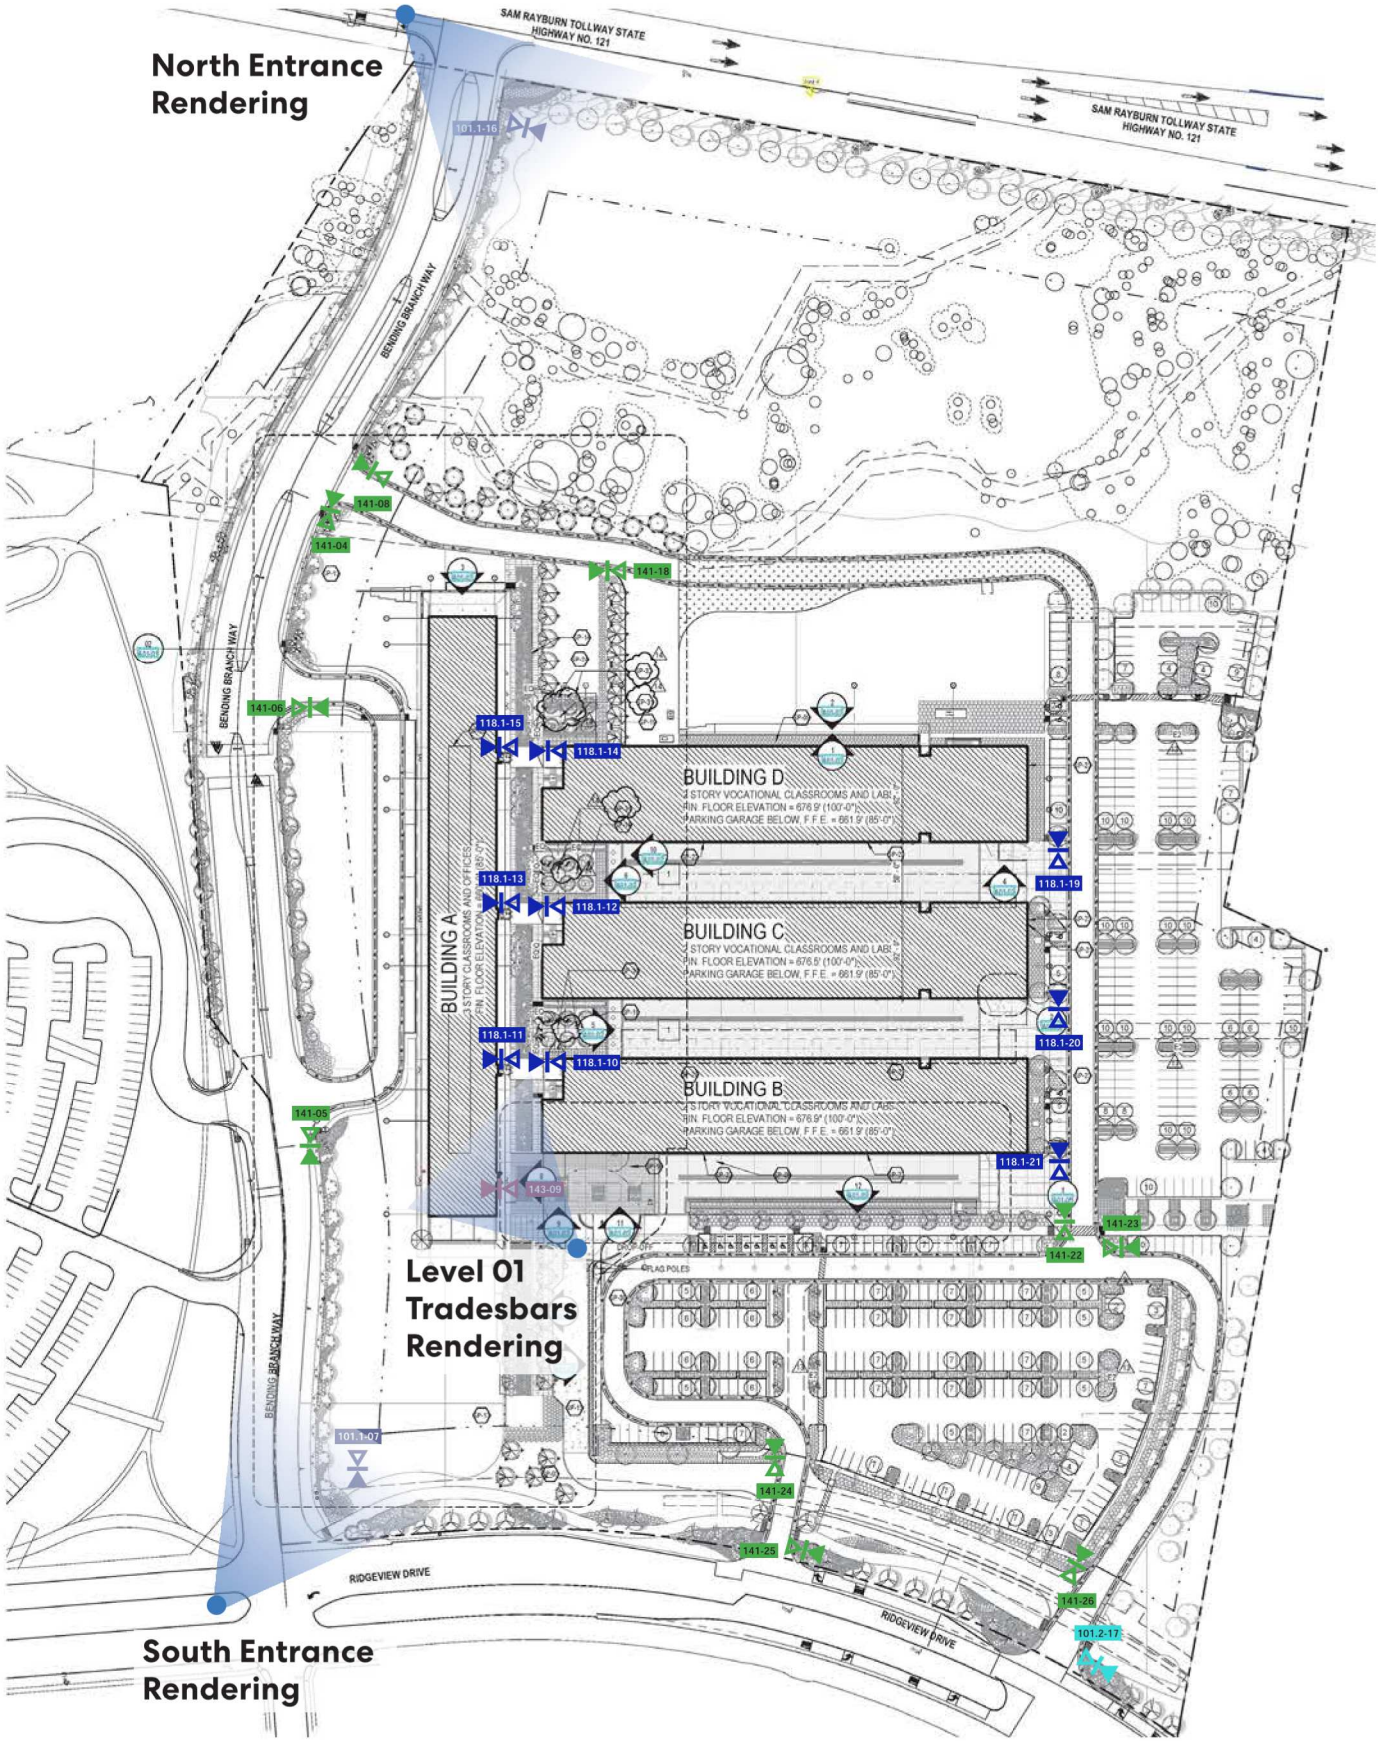

01 ARCHITECTURAL SITE PLAN AT LEVEL 01  
1" = 60'-0"