

MONUMENT SIGN

CODE INFORMATION

MAXIMUM HEIGHT
ALLOWED : 8 FT
ACTUAL : 12 FT


MAXIMUM COPY AREA (AREA SF PER SIDE)
ALLOWED : 60 SF
ACTUAL : 52 SF


MAXIMUM STRUCTURE AREA
ALLOWED: 90 SF
ACTUAL : 167'-4 SF

Sign Type 101.1-16

Primary Site ID
Monument

Highway 121 &
Bending Branch Way

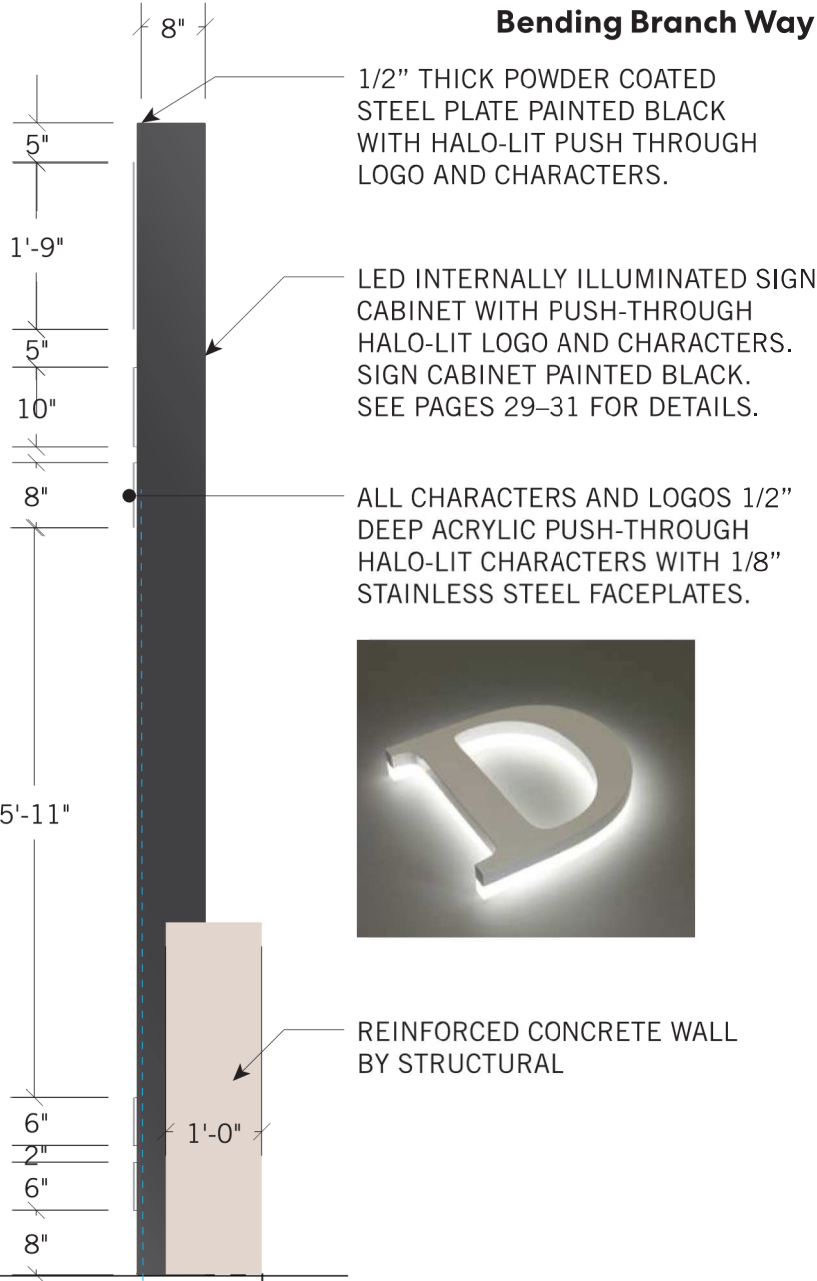

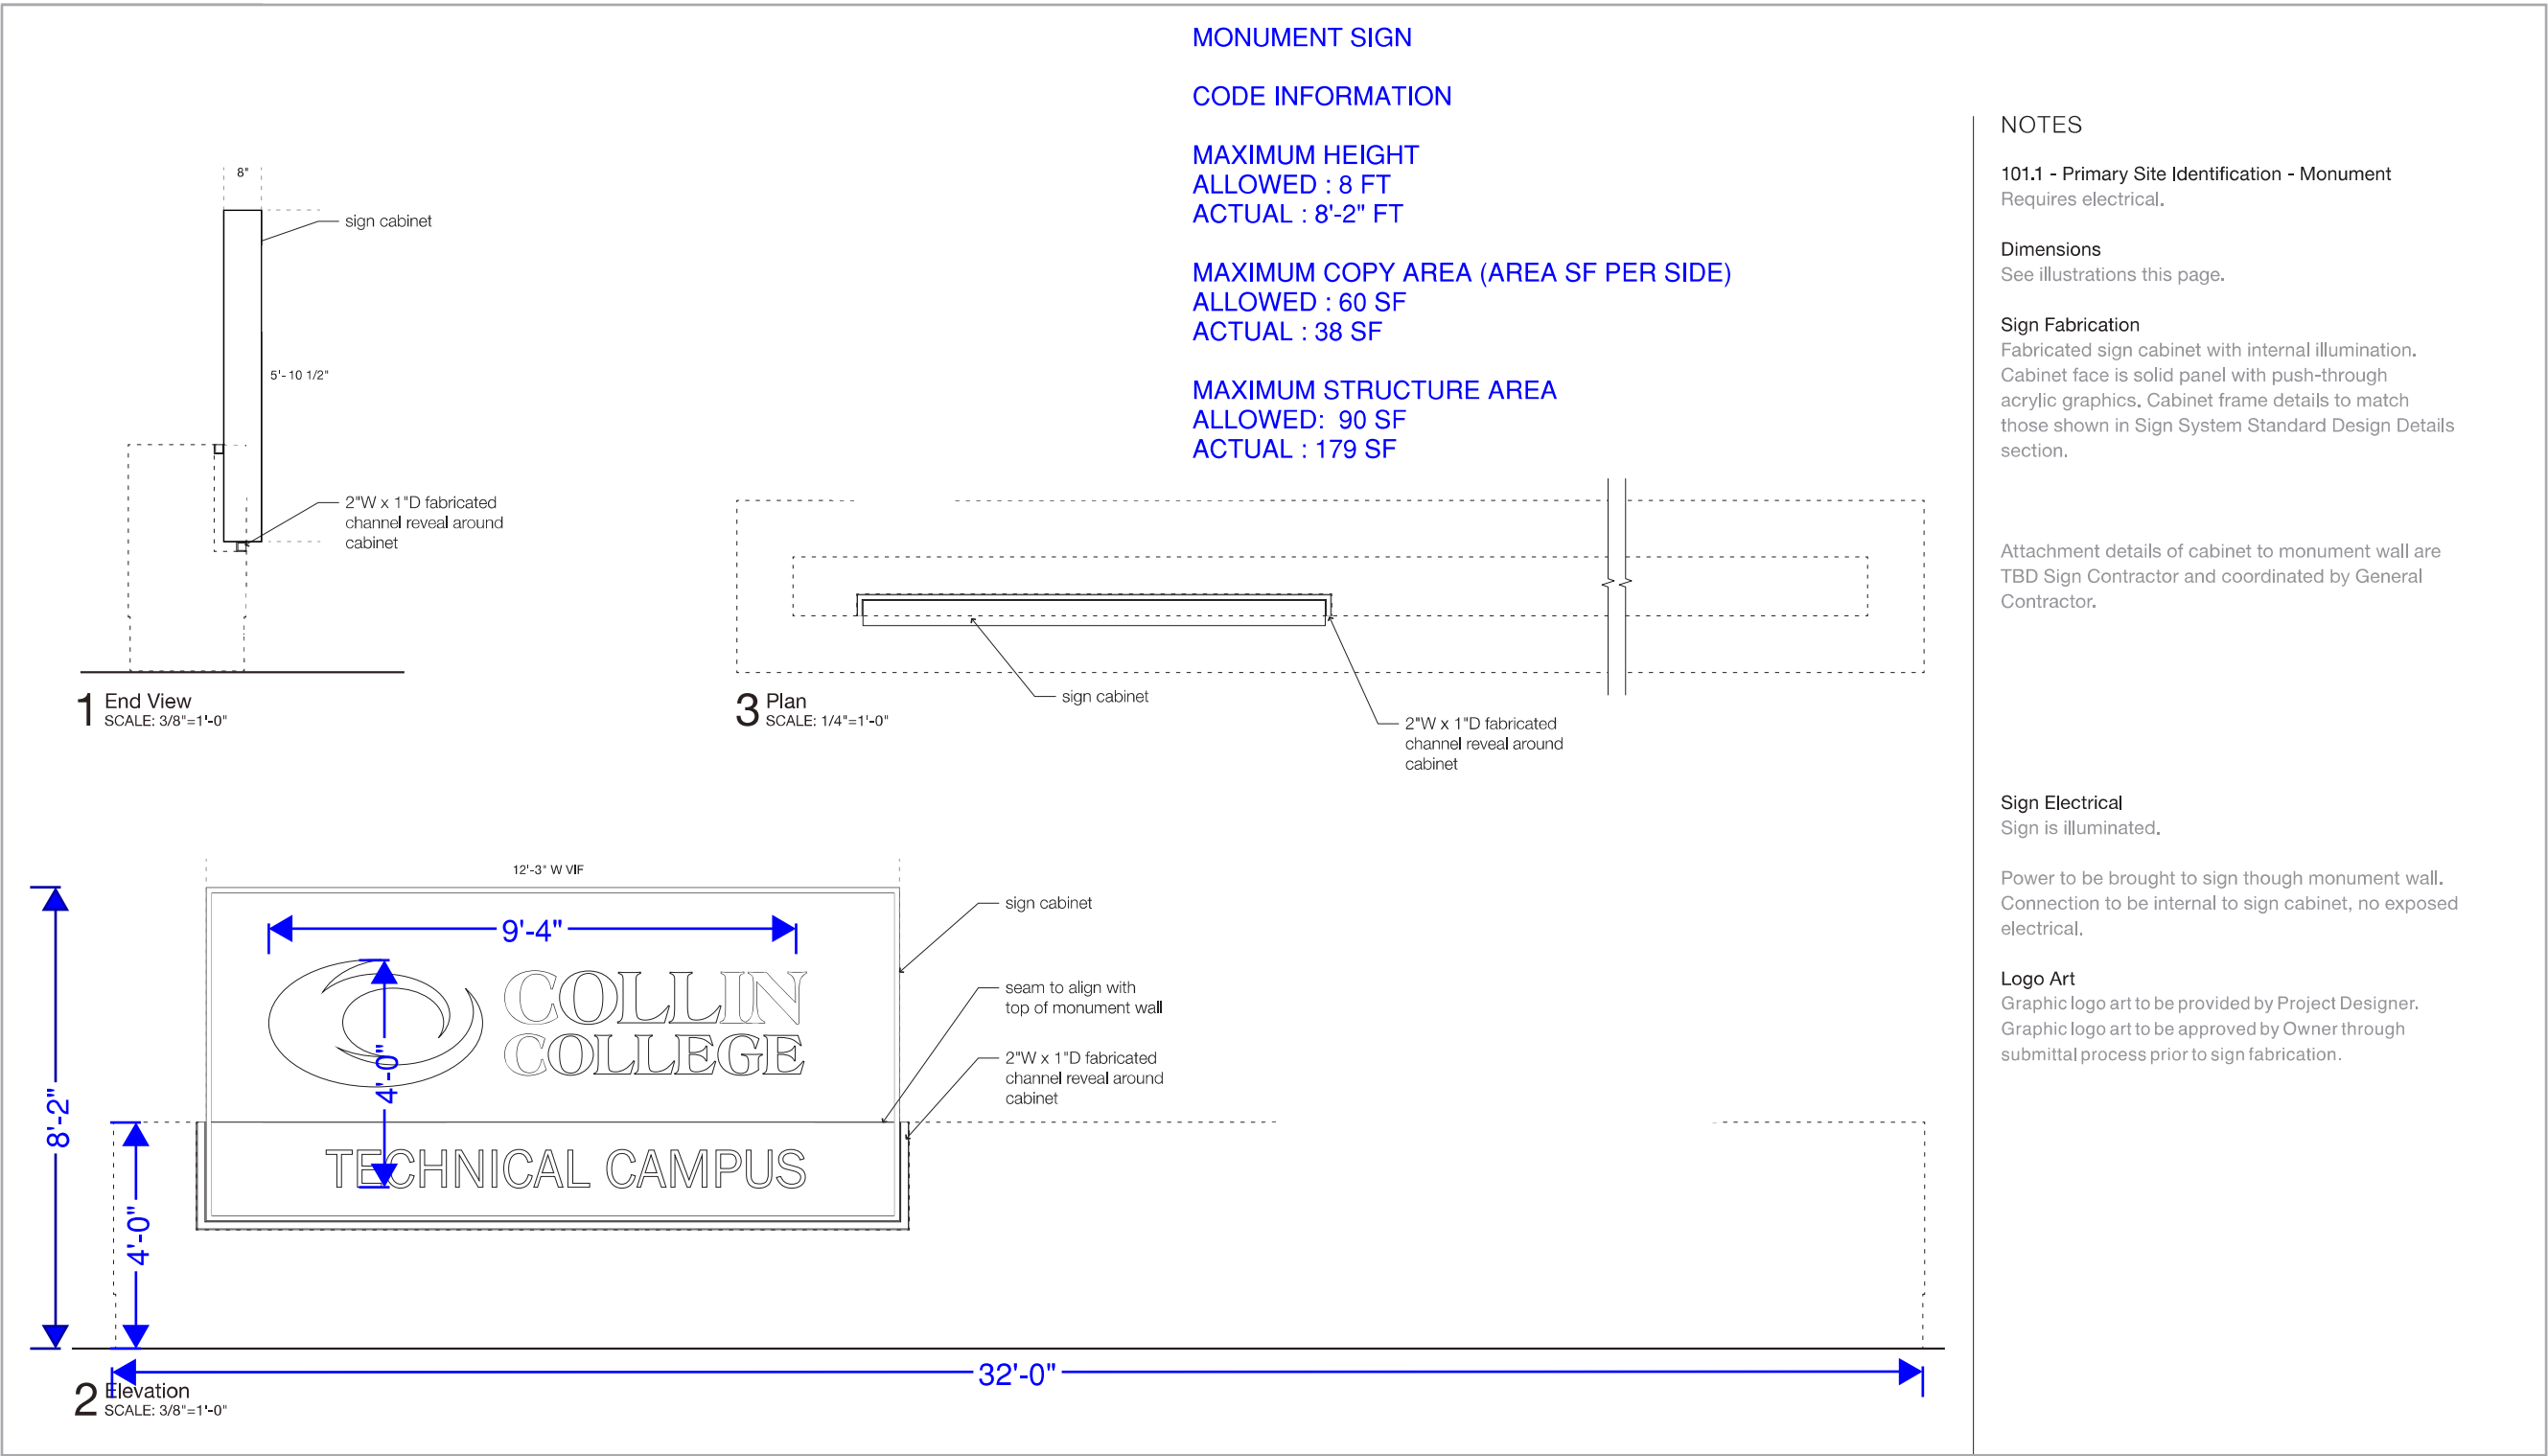

NOTES

101.1 - Primary Site Identification - Monument
Requires electrical.

Dimensions
See illustrations this page.

Sign Fabrication
Fabricated sign cabinet with internal illumination. Cabinet face is solid panel with push-through acrylic graphics. Cabinet frame details to match those shown in Sign System Standard Design Details section.

Attachment details of cabinet to monument wall are TBD Sign Contractor and coordinated by General Contractor.

Sign Electrical
Sign is illuminated.

Power to be brought to sign though monument wall. Connection to be internal to sign cabinet, no exposed electrical.

Logo Art
Graphic logo art to be provided by Project Designer. Graphic logo art to be approved by Owner through submittal process prior to sign fabrication.

Sign Type 101.1 -07

Primary Site ID
Monument

Ridgeview Drive &
Bending Branch Way

Note: Taken from Collin College
Wylie Campus Exterior Signage
Documentation by Page/Dyal
Branding & Graphics dated 31
May 2019. Drawings NTS.

For notes and channel reveal
reference only. For all other
details see page 9 .



MONUMENT SIGN

CODE INFORMATION

MAXIMUM HEIGHT
ALLOWED : 8 FT
ACTUAL : 6 FT

MAXIMUM COPY AREA (AREA SF PER SIDE)
ALLOWED : 60 SF
ACTUAL : 32 SF

MAXIMUM STRUCTURE AREA
ALLOWED: 90 SF
ACTUAL : 48 SF

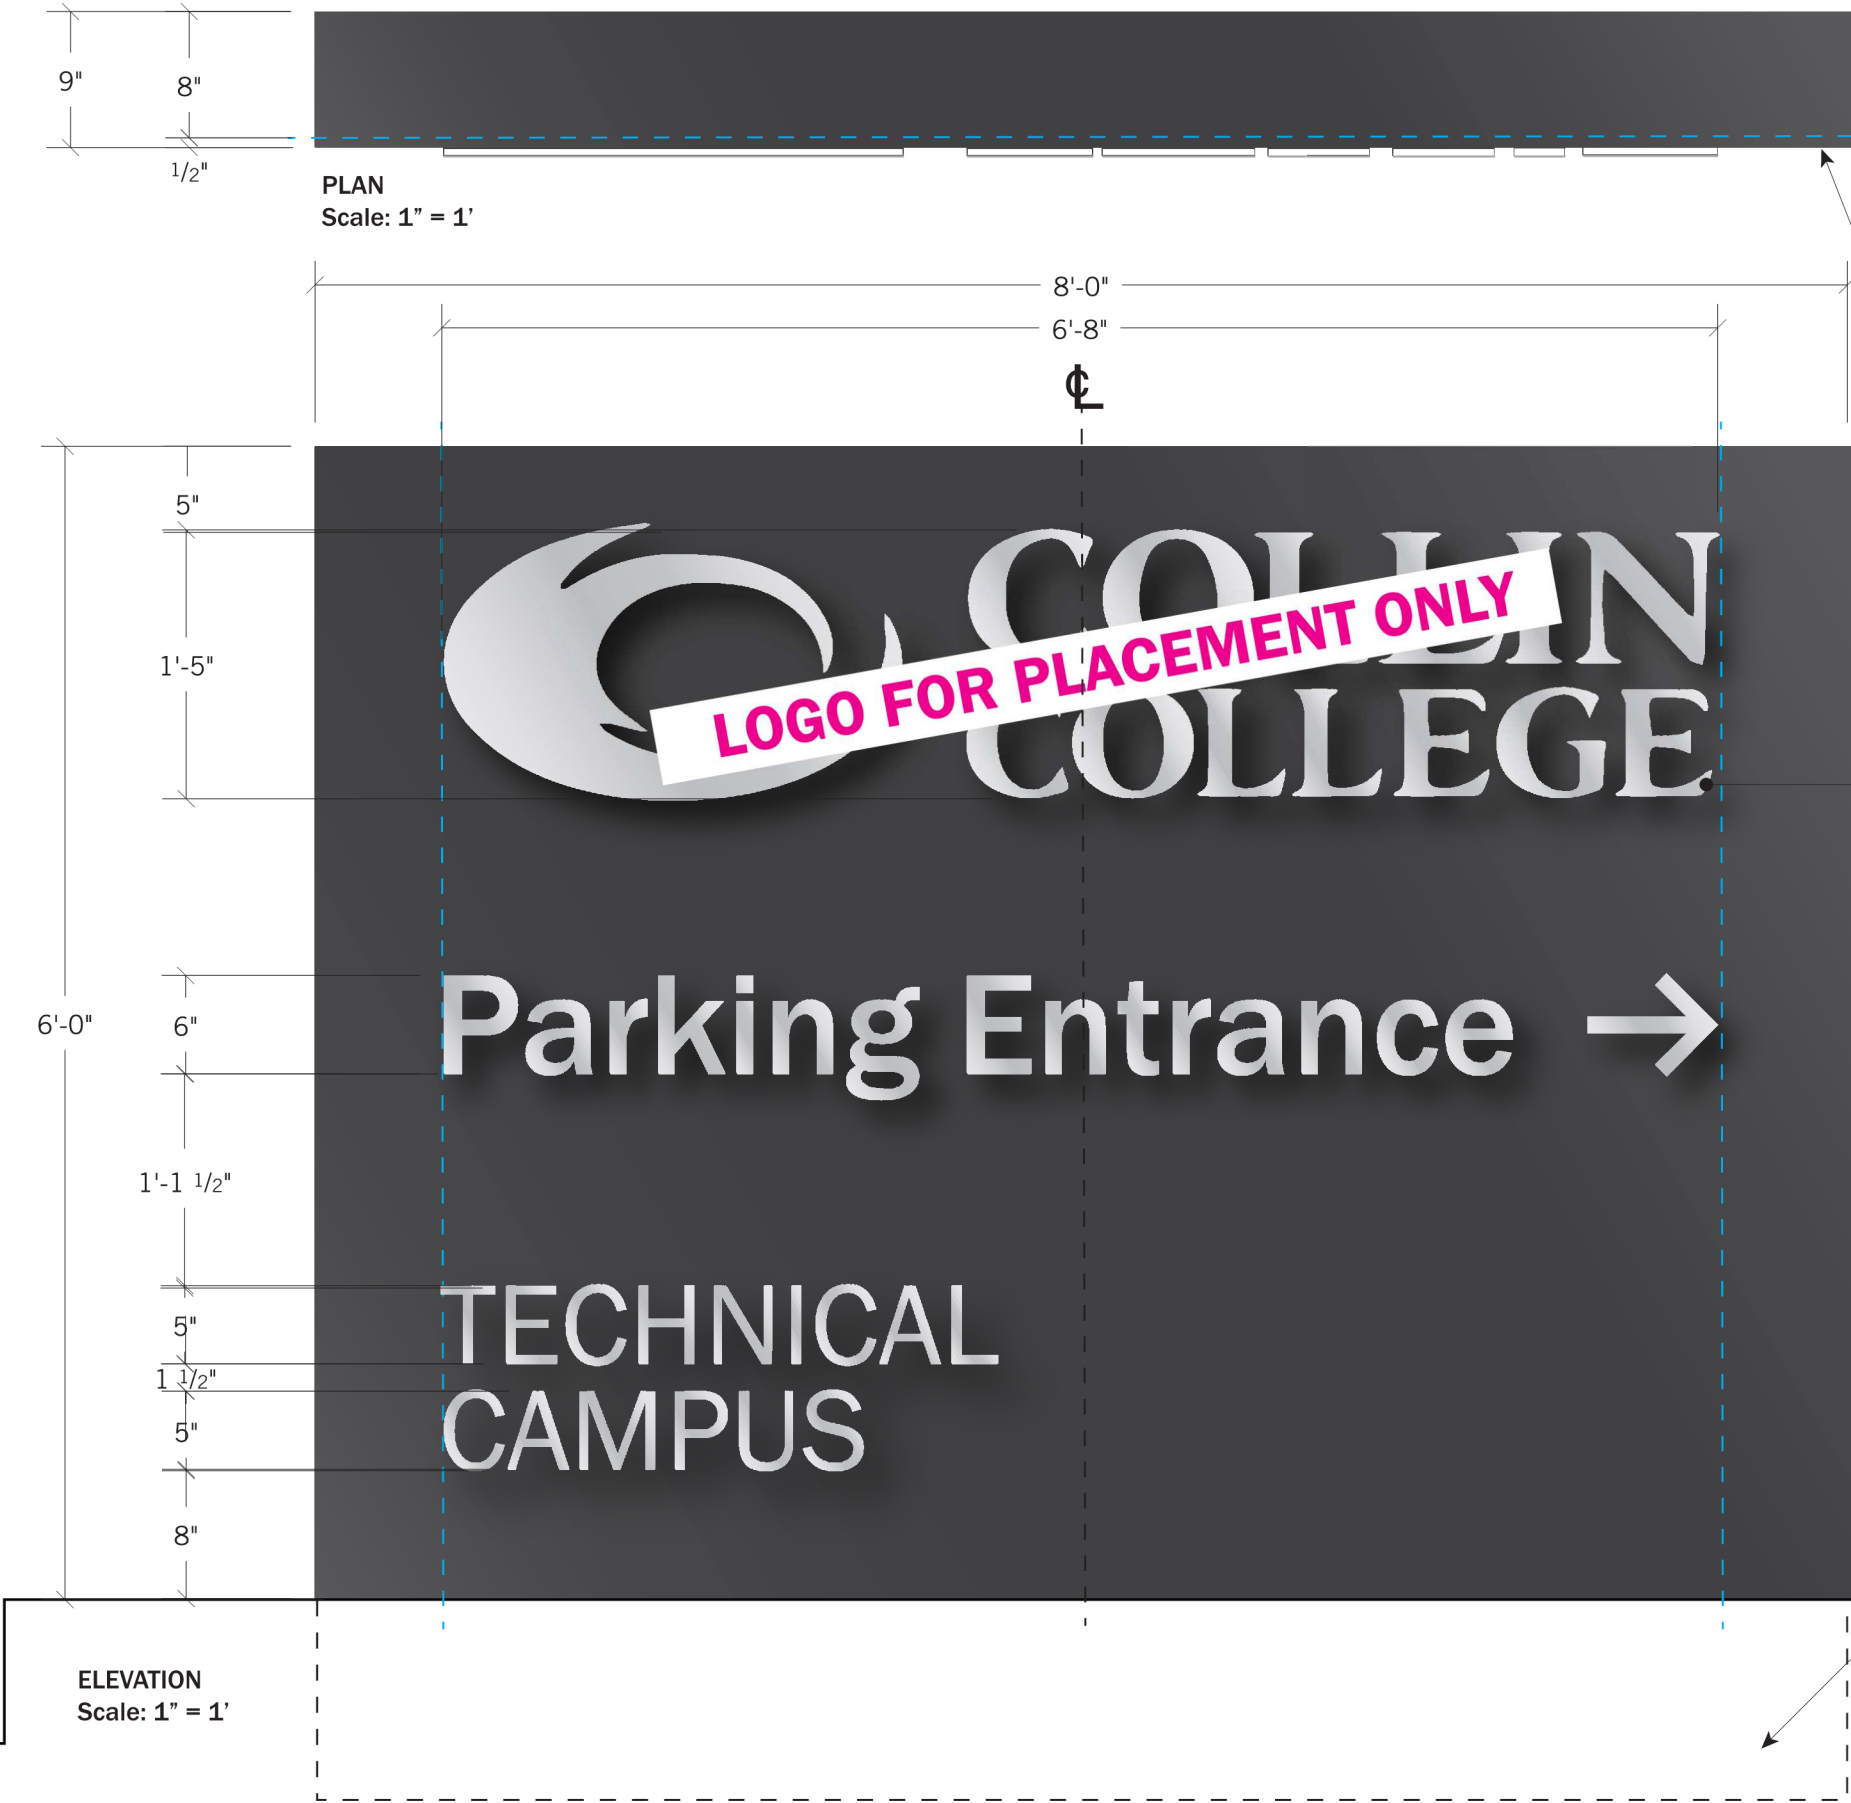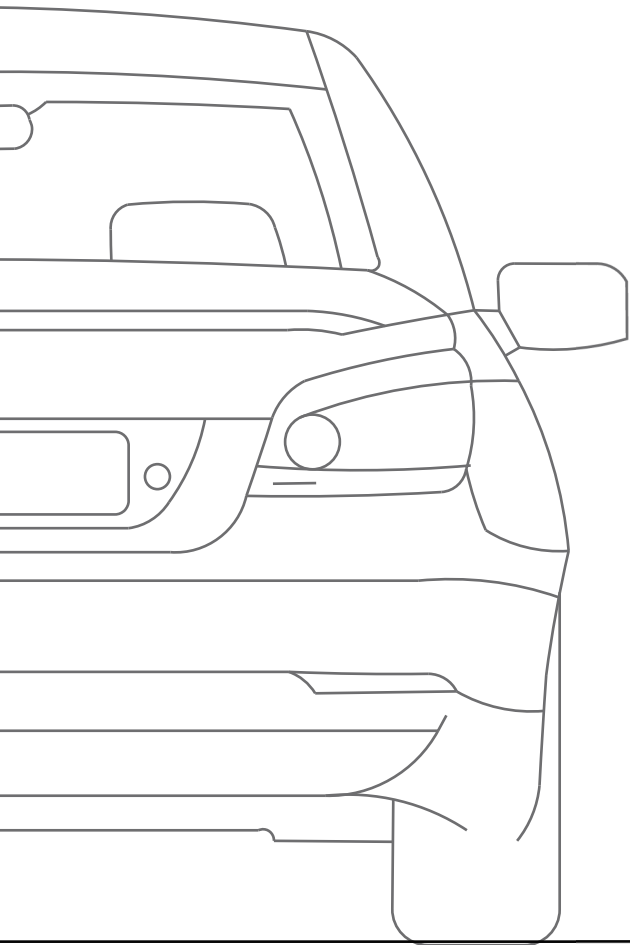

Sign Type 101.2-17

Secondary Monument ID
OPTION 1

SIGN CABINET WITH
PUSH-THROUGH LOGO AND
CHARACTERS. SIGN CABINET
PAINTED BLACK.
SEE PAGES 29-31 FOR DETAILS.

1/2" THICK POWDER COATED
STEEL PLATE PAINTED BLACK
WITH PUSH THROUGH LOGO AND
CHARACTERS.

ALL CHARACTERS AND
LOGOS 1/2" DEEP ACRYLIC
PUSH-THROUGH
CHARACTERS WITH 1/8"
STAINLESS STEEL
FACEPLATES.


Location: Level 01 on east side buildings when approached from east parking
Sign Drawings/Materiality Match Wylie ST 143
Graphic Layout of directional messages slightly larger

Sign Type 118

**Freestanding Building ID
(doubles as directional)**

OPTION 2

Note: See page 26 for cabinet dimensions and materiality.

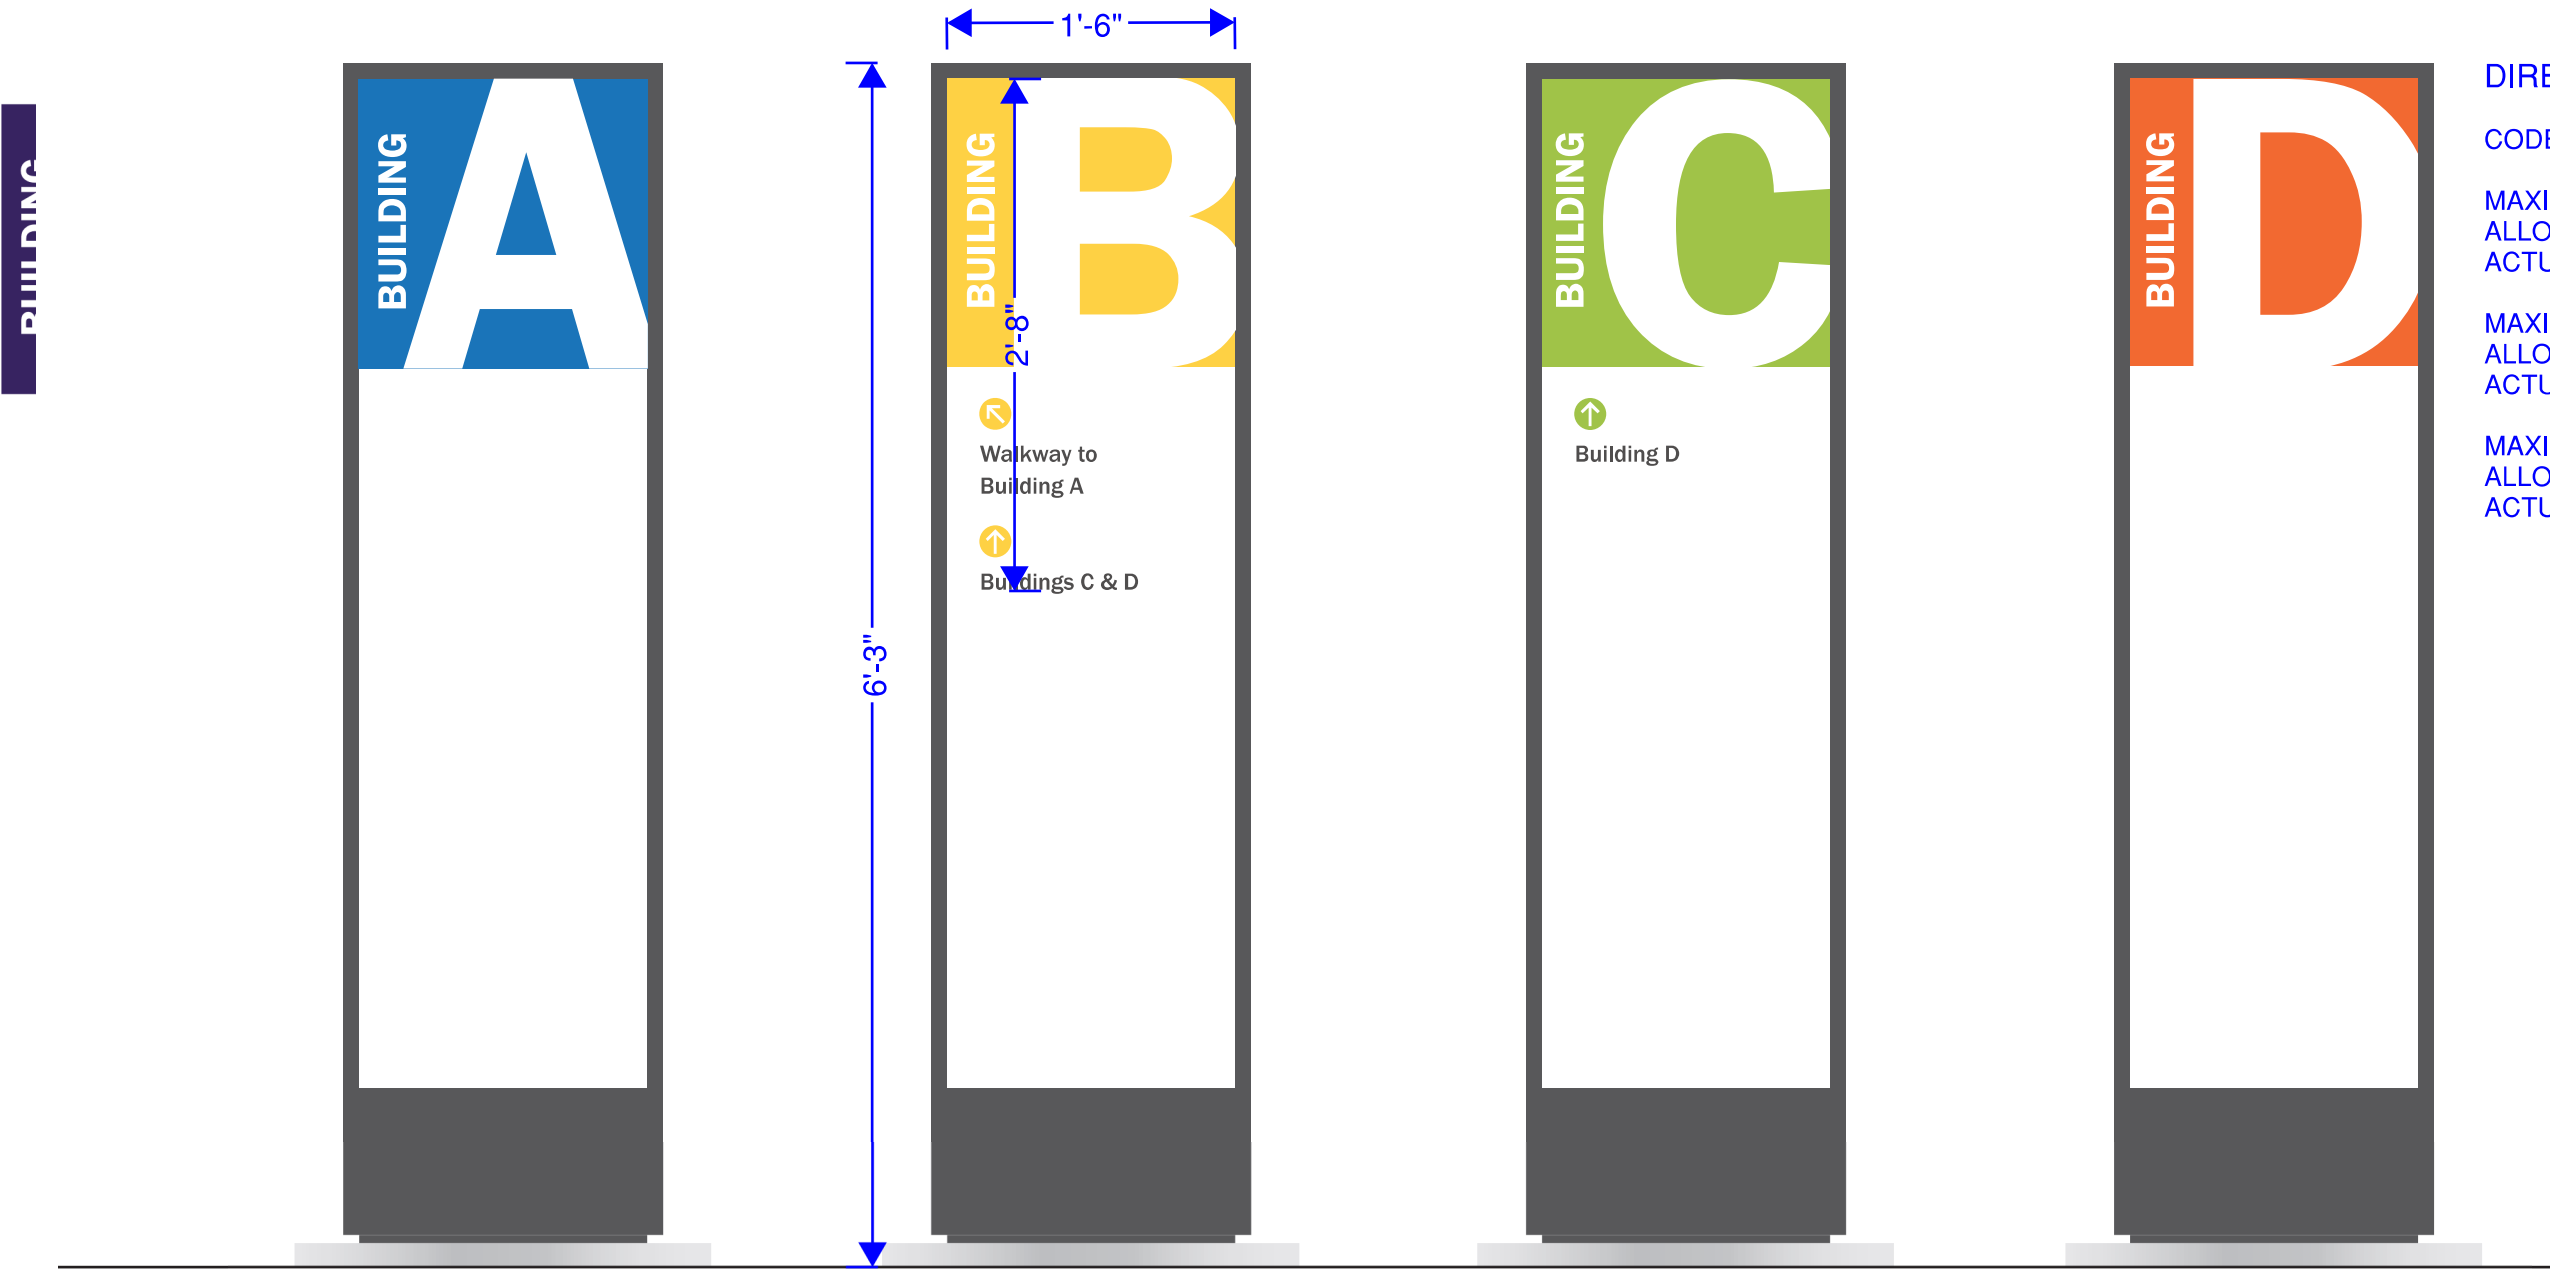

DIRECTIONAL PEDESTRIAN

CODE INFORMATION

MAXIMUM HEIGHT
ALLOWED : 2'-5 FT
ACTUAL : 6'-3 FT

MAXIMUM COPY AREA (AREA SF PER SIDE)
ALLOWED : 8 SF
ACTUAL : 4'-8 SF


MAXIMUM STRUCTURE AREA (SF)
ALLOWED: n/a
ACTUAL : 9'-4

Scale: 1" = 1'
Building A signage:
118.1-11
118.1-13
118.1-15

Scale: 1" = 1'
Building B signage:
118.1-10
118.1-21

Scale: 1" = 1'
Building C signage:
118.1-12
118.1-20

Scale: 1" = 1'
Building D signage:
118.1-14
118.1-19

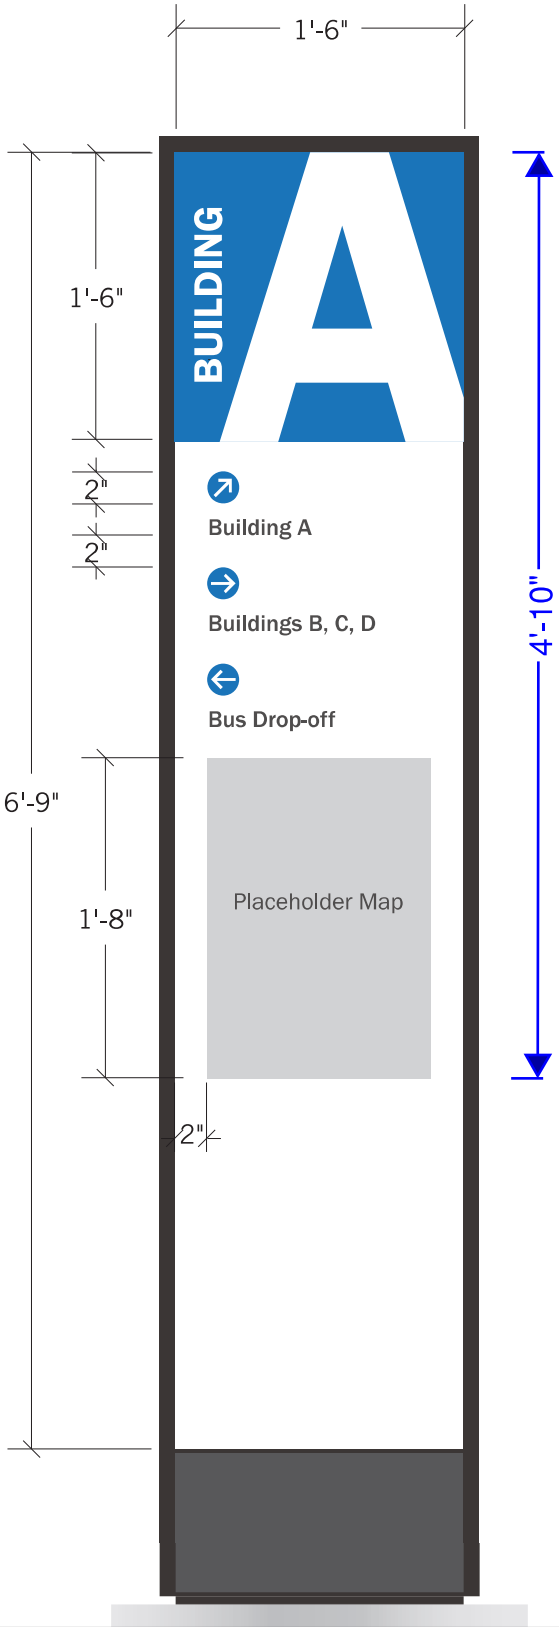

DIRECTIONAL PEDESTRIAN

CODE INFORMATION

MAXIMUM HEIGHT
ALLOWED : 2'-5 FT
ACTUAL : 6'-3 FT

MAXIMUM COPY AREA (AREA SF PER SIDE)
ALLOWED : 8 SF
ACTUAL : 5 SF

MAXIMUM STRUCTURE AREA (SF)
ALLOWED: n/a
ACTUAL : 9'-4

Sign Type 143

Pedestrian Directional
with Building ID

OPTION 2

Note: See page 26 for cabinet
dimensions and materiality.

Scale: 1" = 1'



DIRECTIONAL VEHICULAR

CODE INFORMATION

MAXIMUM HEIGHT
ALLOWED : 2'-5 FT
ACTUAL : 6'-4 FT

MAXIMUM COPY AREA (AREA SF PER SIDE)
ALLOWED : 8 SF
ACTUAL : 4'-8 SF

MAXIMUM STRUCTURE AREA (SF)
ALLOWED: n/a
ACTUAL : 19

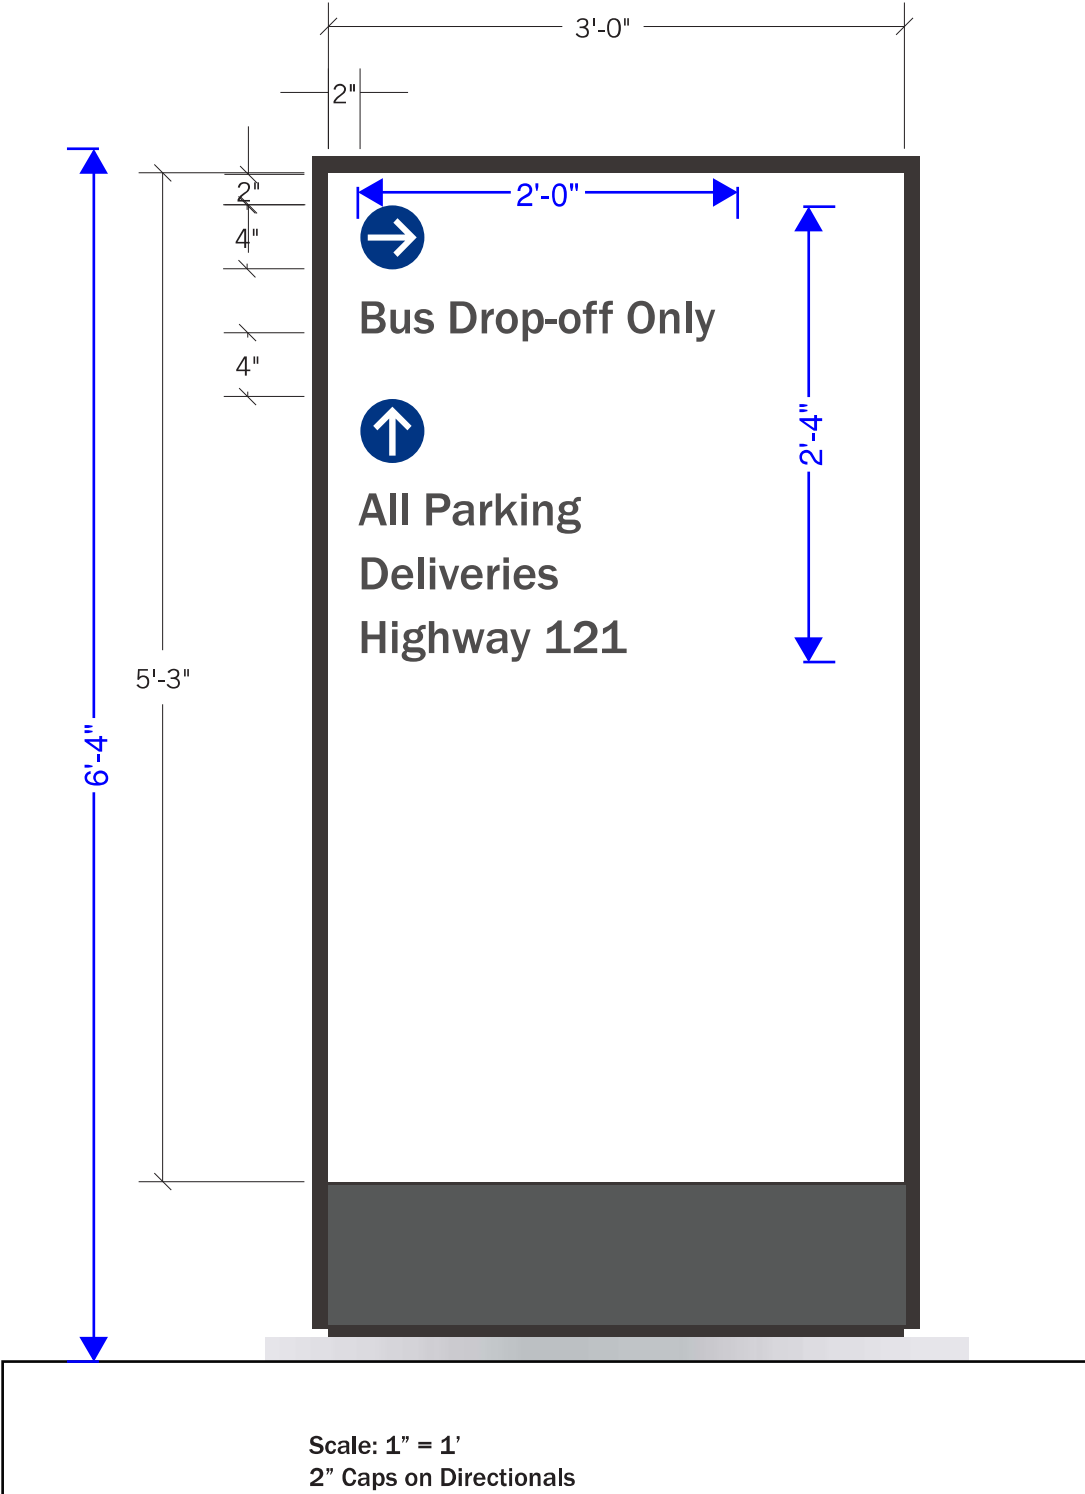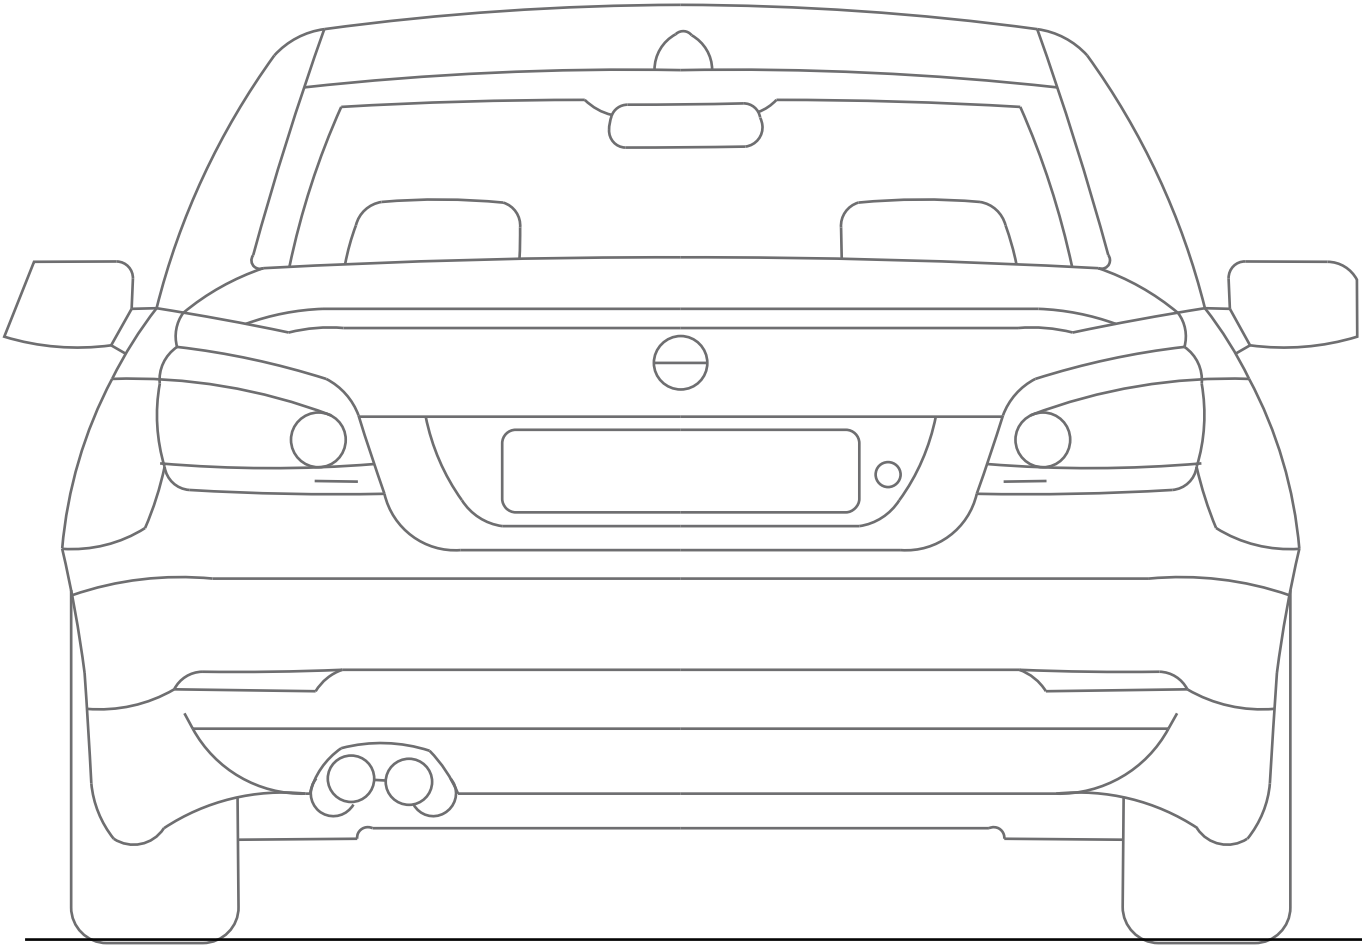

Sign Type 141

Vehicular Directional

Note: See page 29 for dimensions and materiality.