



1111 Valley View Lane
Irving, Texas 75061
817.858.2000
Fax 817.858.2020
www.businessinteriors.com

CITY OF ALLEN

CENTRAL FIRE
STATION
ADMIN BLDG
PHASE 2
1ST FLOOR

Date Drawn: 02.25.20 MB

Date	Revisions	Initials
03.26.20	REV.1	MB
04.14.20	REV.2	MB

CUSTOMER APPROVAL
REQUIRED


APPROVED BY:

DATE:

NOT FOR
CONSTRUCTION

These drawings have been
issued for design intent
only.

Instrument of service:
This plan or any part herein
may not be used or copied
without consent from

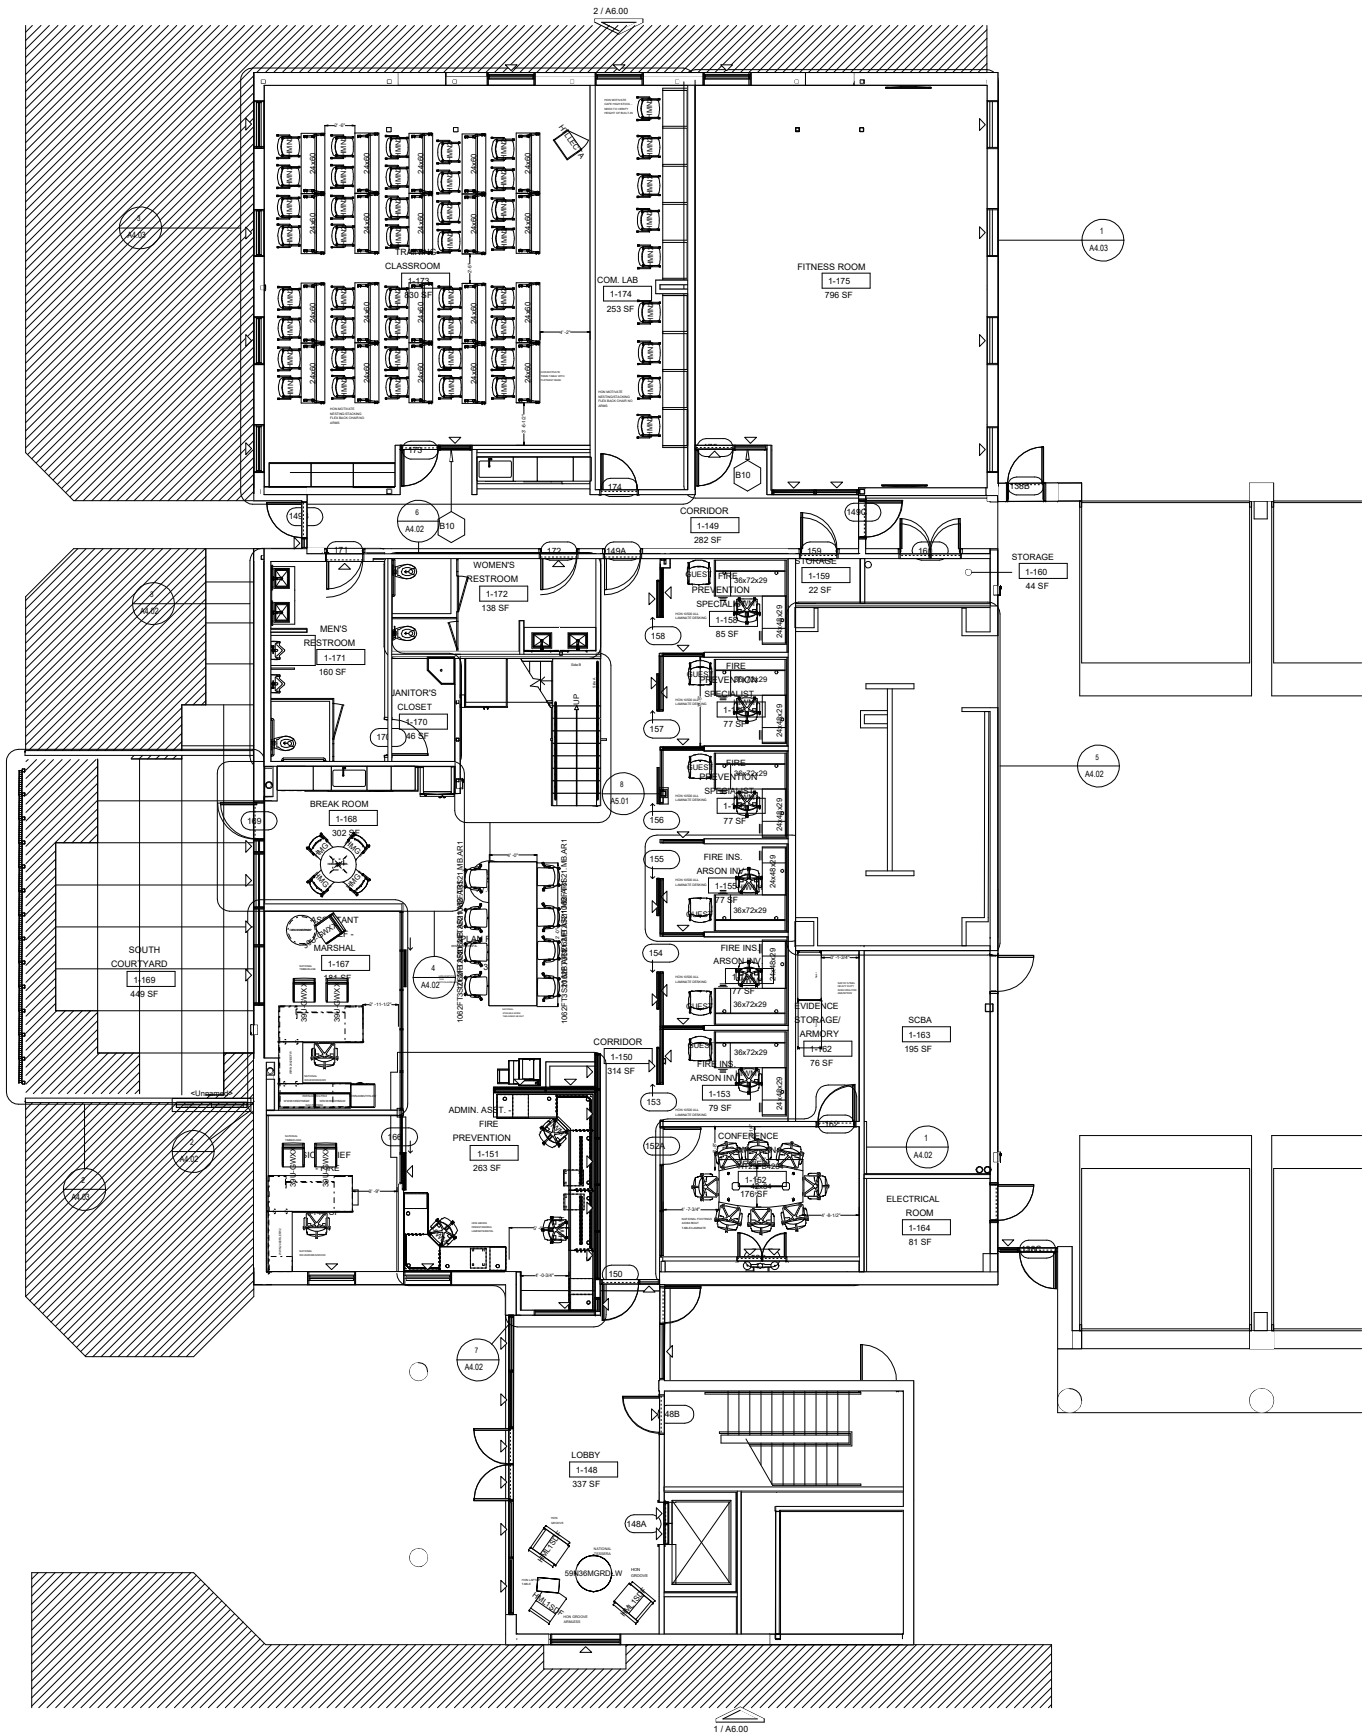


Scale: 1/16" = 1'



LOBBY



ADMIN ASST FIRE PREVENTION

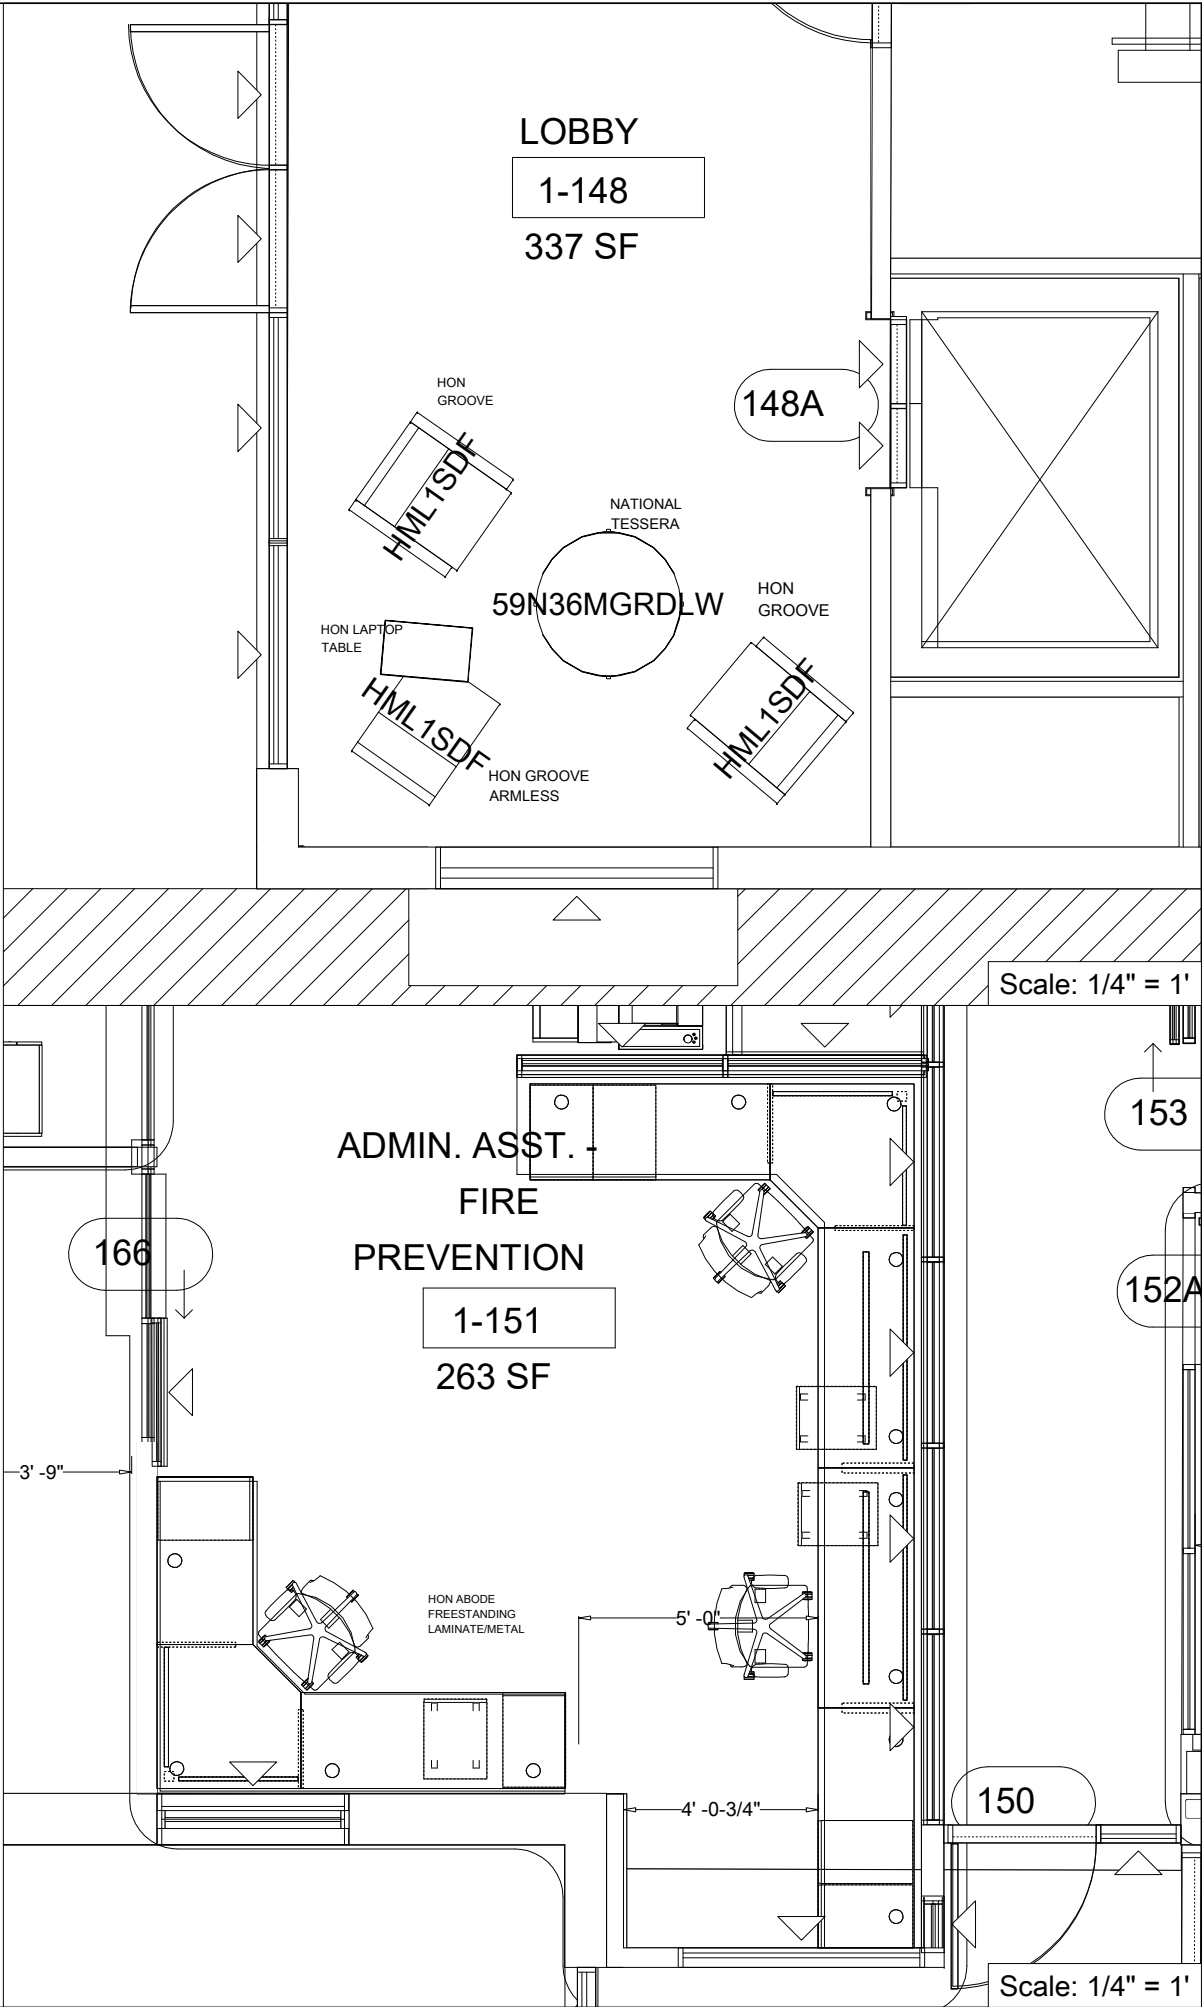

1111 Valley View Lane
Irving, Texas 75061
817.858.2000
Fax 817.858.2020
www.businessinteriors.com

CITY OF ALLEN
CENTRAL FIRE
STATION
ADMIN BLDG
PHASE 2
1ST FLOOR

Date Drawn: 02.25.20 MB

Date	Revisions	Initials
03.26.20	REV.1	MB
04.14.20	REV.2	MB

CUSTOMER APPROVAL
REQUIRED

APPROVED BY:

DATE:

NOT FOR
CONSTRUCTION

These drawings have been
issued for design intent
only.


Instrument of service:
This plan or any part herein
may not be used or copied
without consent from



SMALL CONFERENCE ROOM



ASST CHIEF MARSHALL

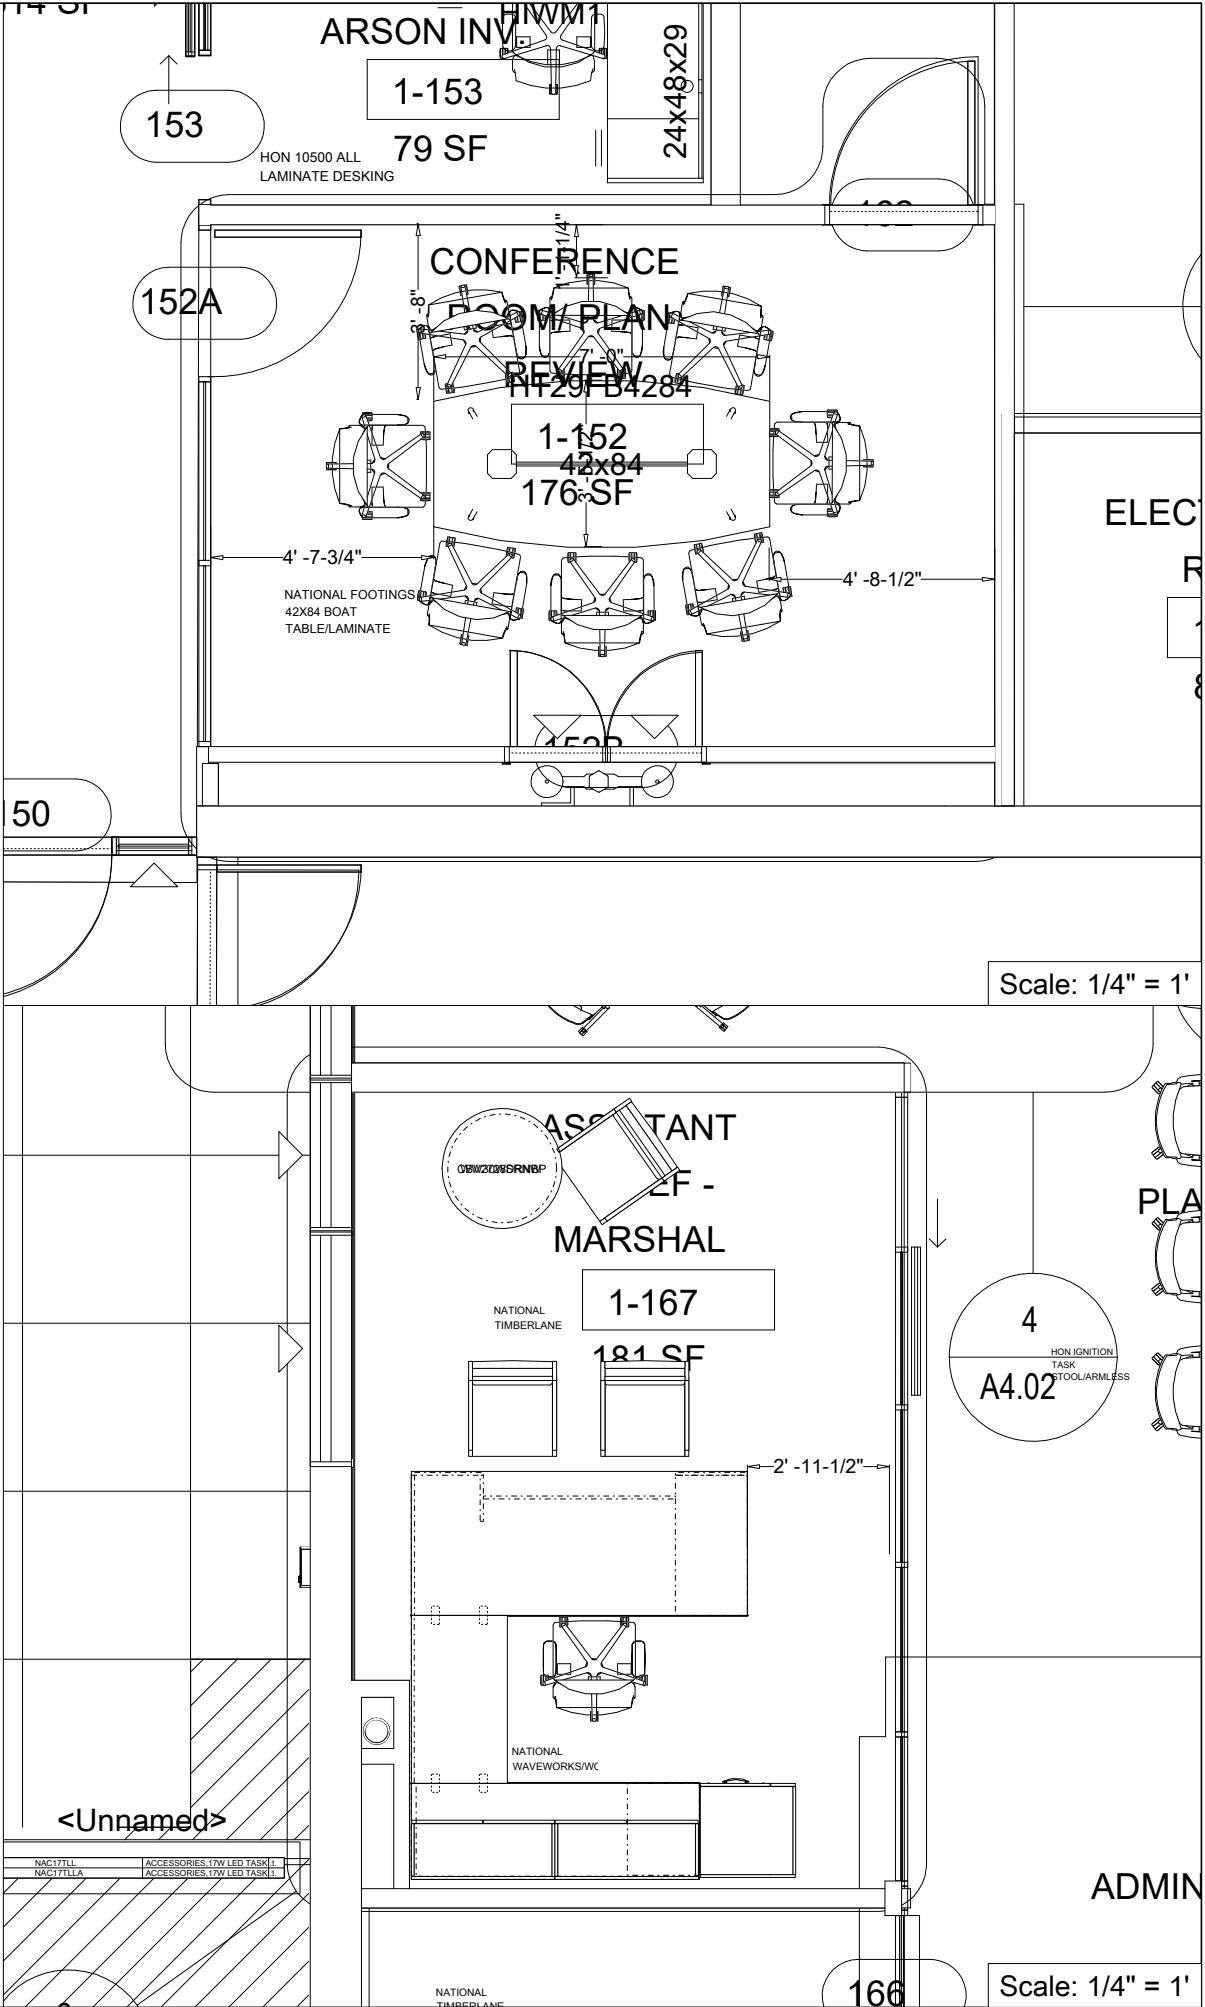

1111 Valley View Lane
Irving, Texas 75061
817.858.2000
Fax 817.858.2020
www.businessinteriors.com

CITY OF ALLEN

CENTRAL FIRE
STATION
ADMIN BLDG
PHASE 2
1ST FLOOR

Date Drawn: 02.25.20 MB

Date	Revisions	Initials
03.26.20	REV.1	MB
04.14.20	REV.2	MB

CUSTOMER APPROVAL
REQUIRED



APPROVED BY:

DATE:

NOT FOR
CONSTRUCTION

These drawings have been
issued for design intent
only.

Instrument of service:
This plan or any part herein
may not be used or copied
without consent from

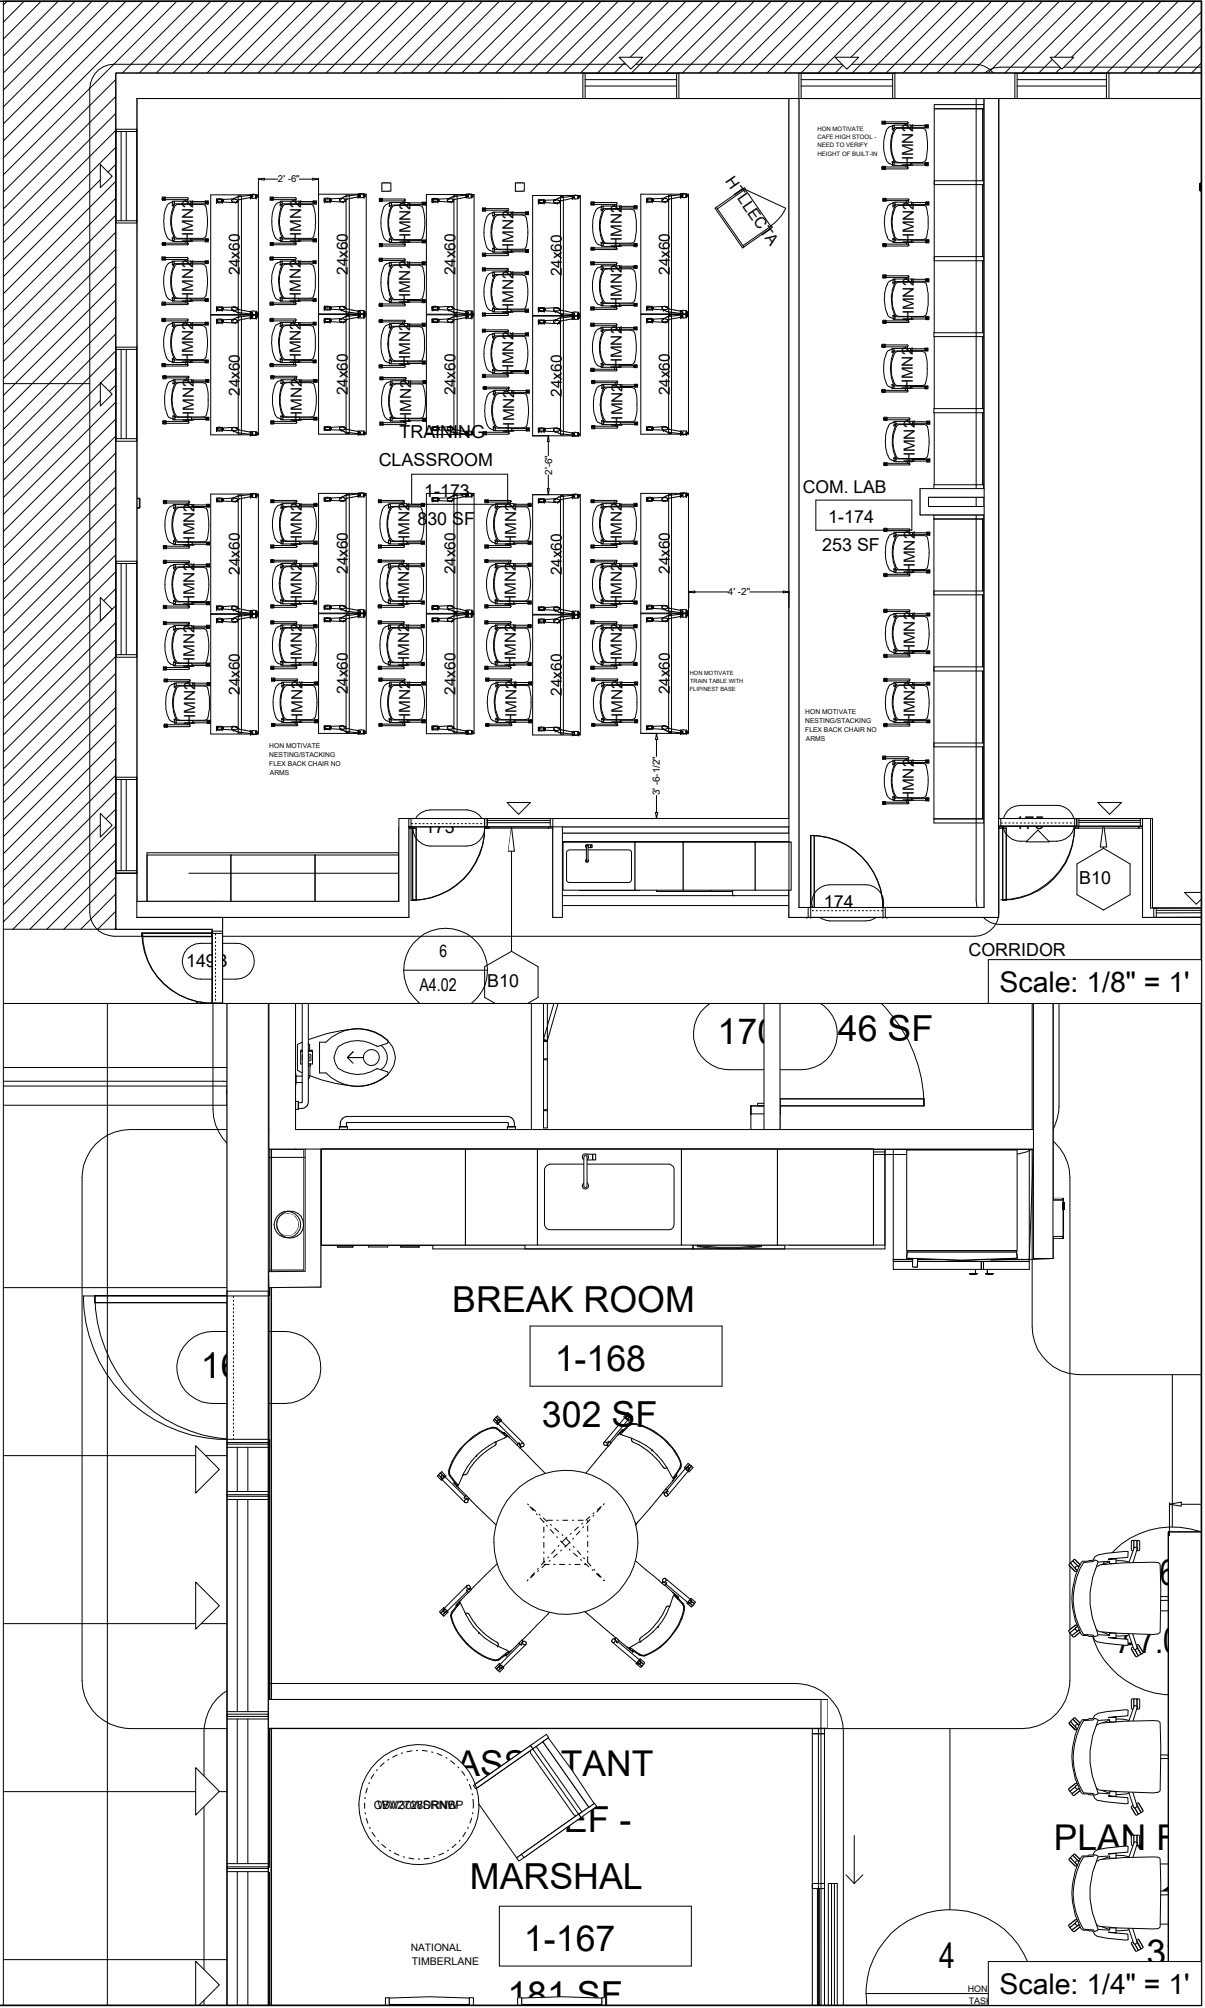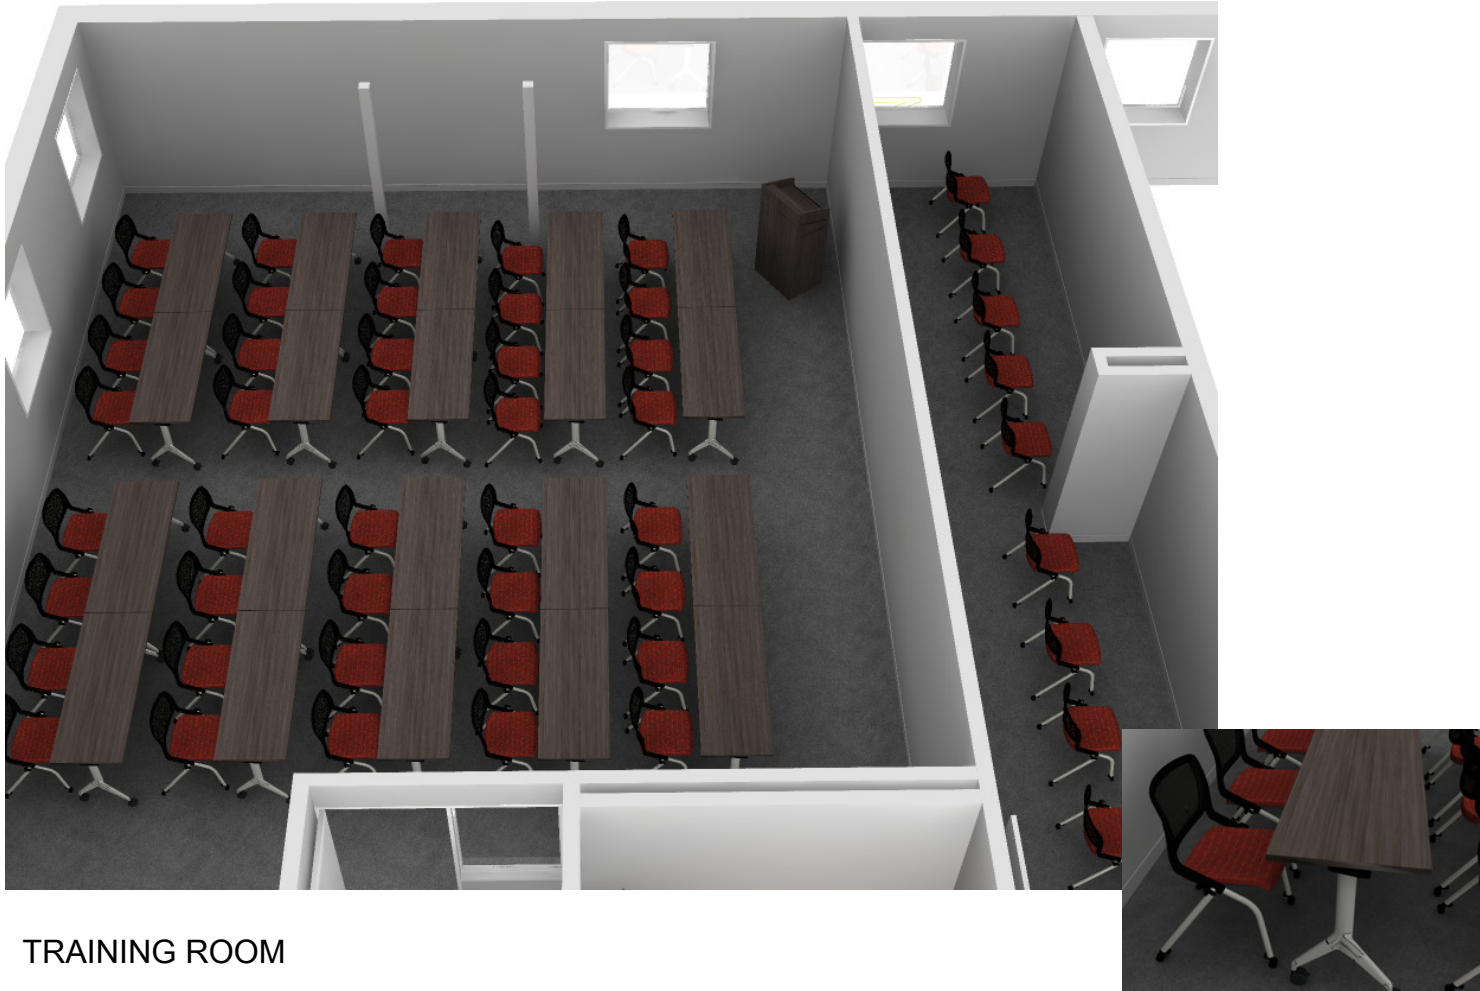

1111 Valley View Lane
Irving, Texas 75061
817.858.2000
Fax 817.858.2020
www.businessinteriors.com

CITY OF ALLEN

CENTRAL FIRE STATION ADMIN BLDG PHASE 2 1 ST FLOOR

Date Drawn: 02.25.20 MB

Date	Revisions	Initials
03.26.20	REV.1	MB
04.14.20	REV.2	MB

CUSTOMER APPROVAL
REQUIRED

APPROVED BY:

DATE:

NOT FOR CONSTRUCTION

These drawings have been
issued for design intent
only.


Instrument of service:
This plan or any part herein
may not be used or copied
without consent from



PLAN REVIEW



FIRE PREVENTION OFFICE TYP.

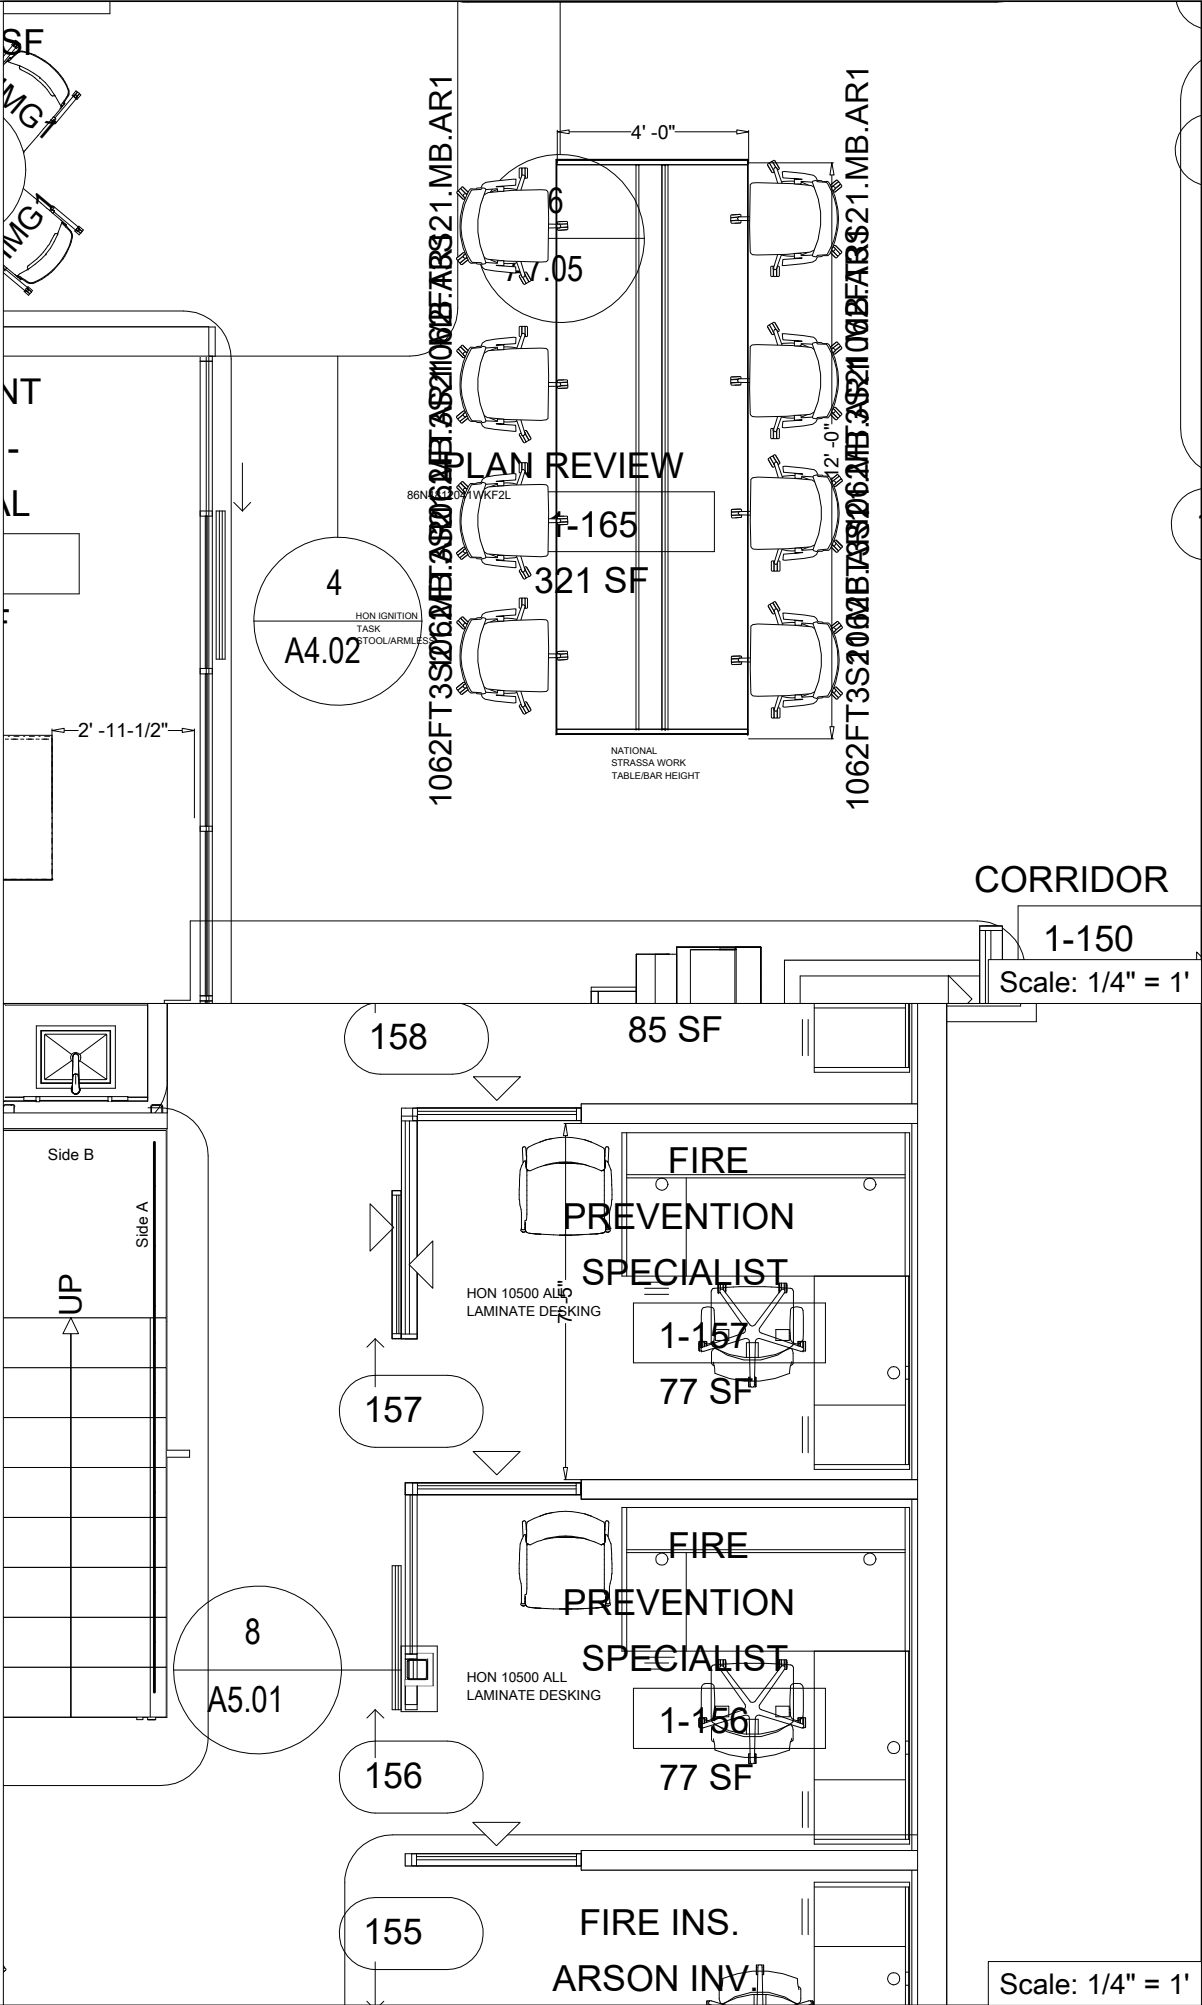

1111 Valley View Lane
Irving, Texas 75061
817.858.2000
Fax 817.858.2020
www.businessinteriors.com

CITY OF ALLEN
CENTRAL FIRE
STATION
ADMIN BLDG
PHASE 2
1ST FLOOR

Date Drawn: 02.25.20 MB

Date	Revisions	Initials
03.26.20	REV.1	MB
04.14.20	REV.2	MB

CUSTOMER APPROVAL
REQUIRED

APPROVED BY:

DATE:

NOT FOR
CONSTRUCTION

These drawings have been
issued for design intent
only.

Instrument of service:
This plan or any part herein
may not be used or copied
without consent from