



1111 Valley View Lane
Irving, Texas 75061
817.858.2000
Fax 817.858.2020
www.businessinteriors.com

CITY OF ALLEN

CENTRAL FIRE STATION ADMIN BLDG PHASE 2 2ND FLOOR

Date Drawn: 02.25.20 MB

Date	Revisions	Initials
03.26.20	REV.1	MB
04.14.20	REV.2	MB

CUSTOMER APPROVAL
REQUIRED


APPROVED BY:

DATE:


NOT FOR CONSTRUCTION

These drawings have been
issued for design intent
only.

Instrument of service:
This plan or any part herein
may not be used or copied
without consent from

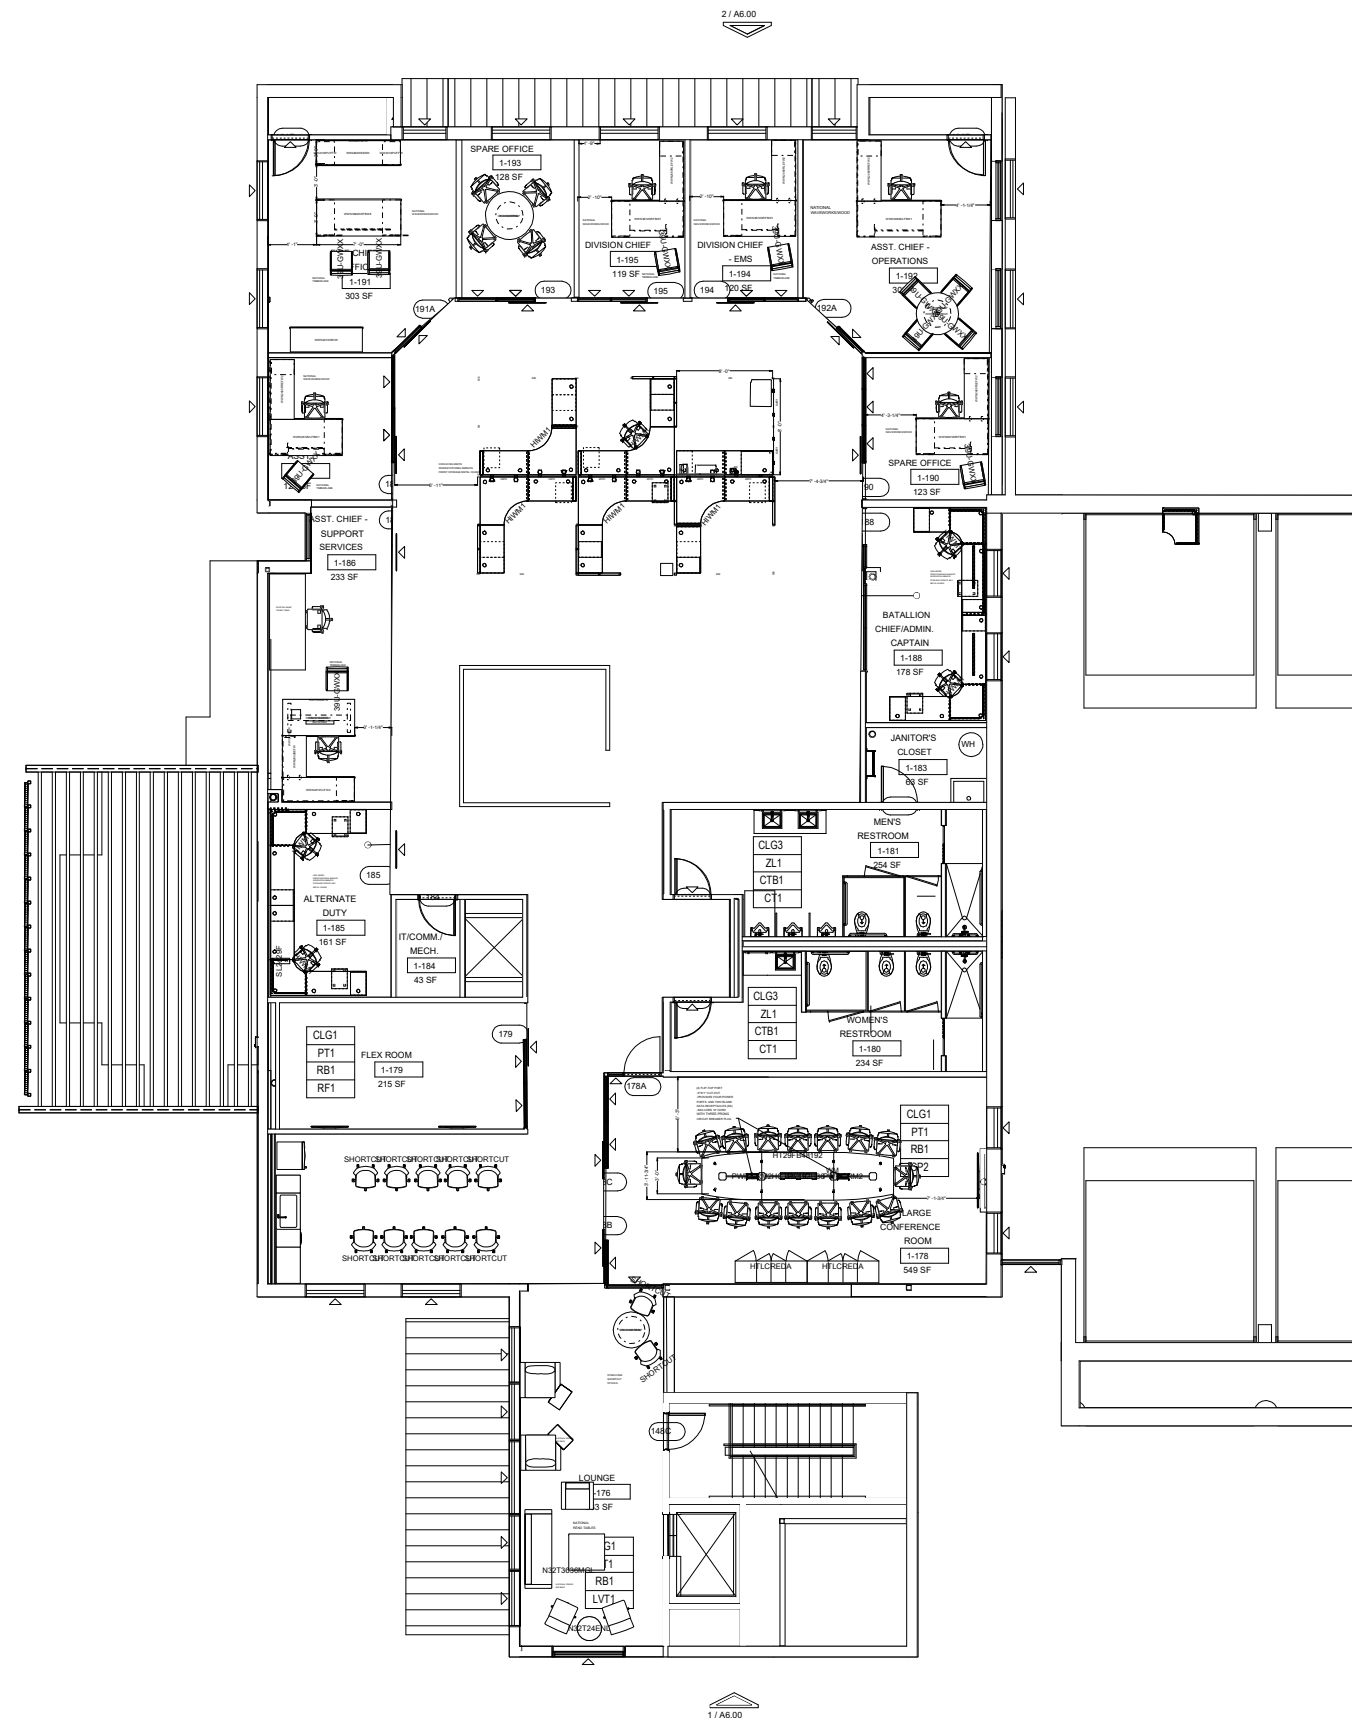

Scale: 1/16" = 1'

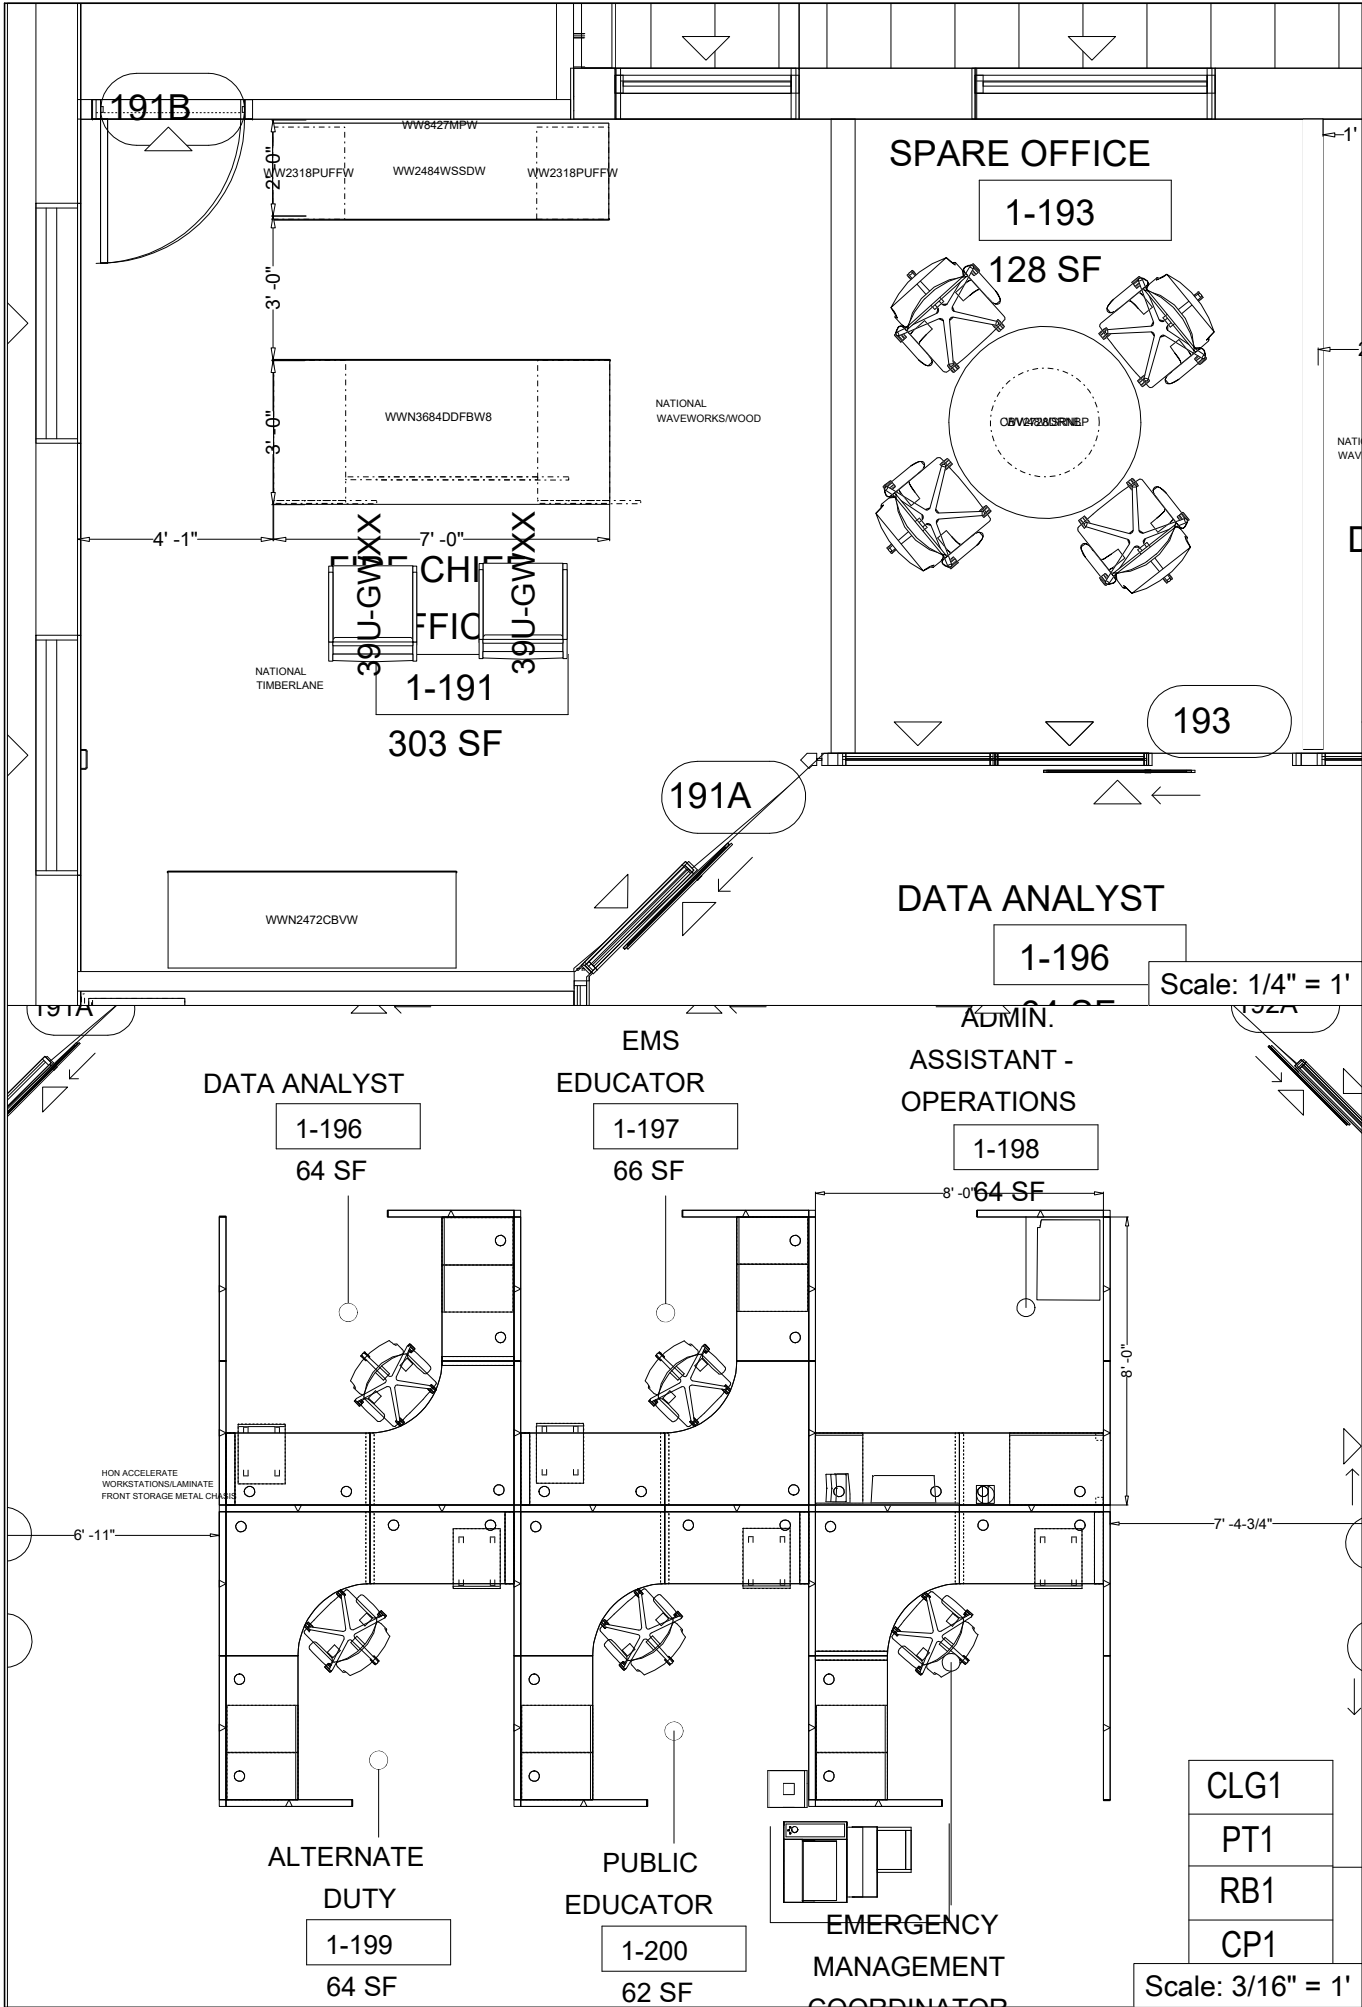

CHIEF'S OFFICE



WORKSTATIONS



1111 Valley View Lane
Irving, Texas 75061
817.858.2000
Fax 817.858.2020
www.businessinteriors.com

CITY OF ALLEN

CENTRAL FIRE
STATION
ADMIN BLDG
PHASE 2
2ND FLOOR

Date Drawn: 02.25.20 MB

Date	Revisions	Initials
03.26.20	REV.1	MB
04.14.20	REV.2	MB

CUSTOMER APPROVAL
REQUIRED


APPROVED BY:

DATE:


NOT FOR
CONSTRUCTION

These drawings have been
issued for design intent
only.

Instrument of service:
This plan or any part herein
may not be used or copied
without consent from

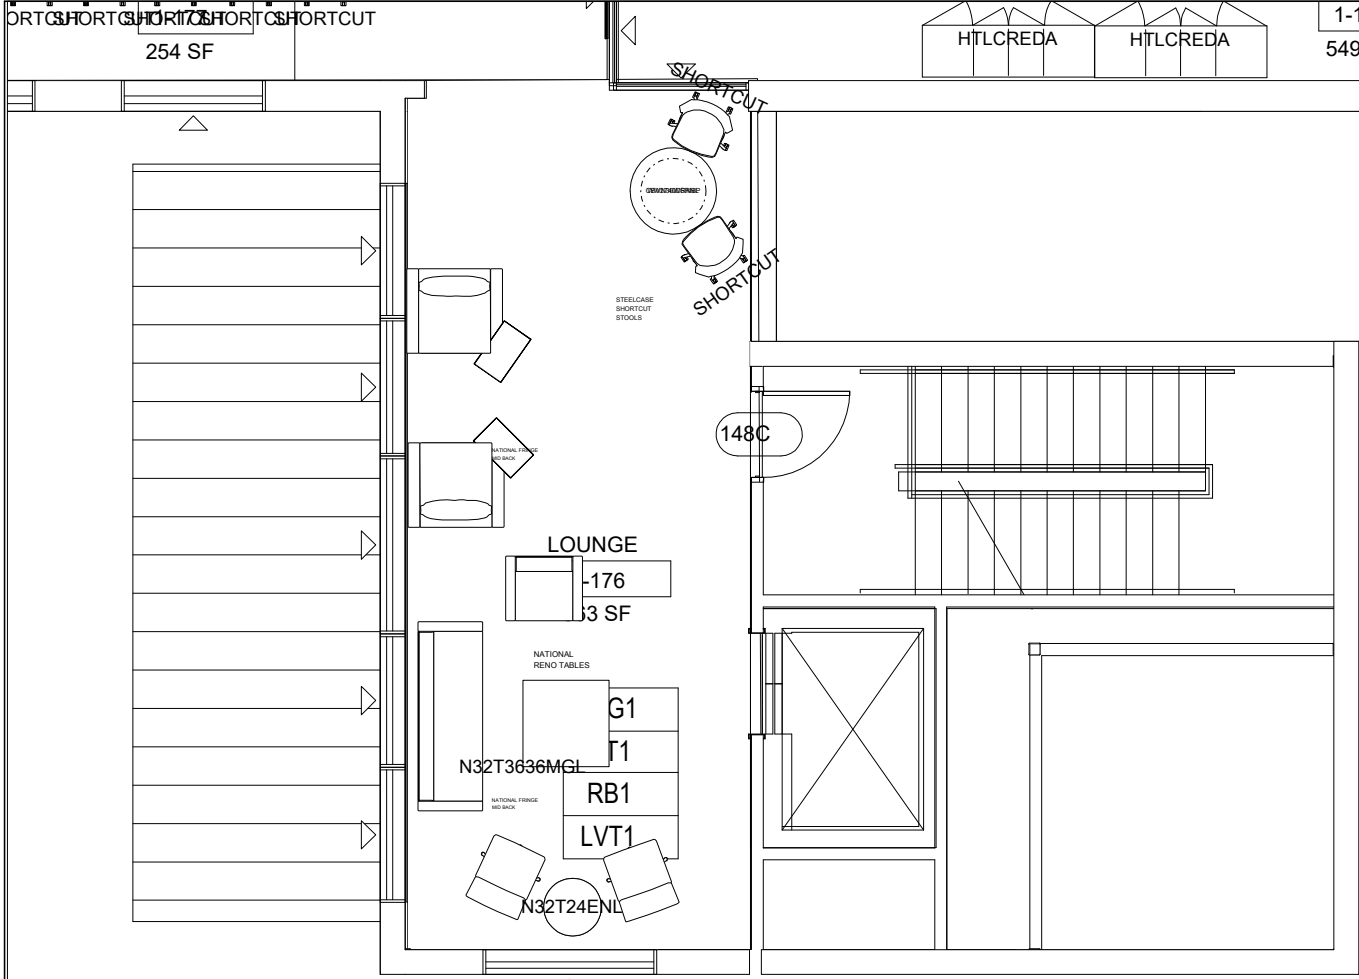

LOUNGE

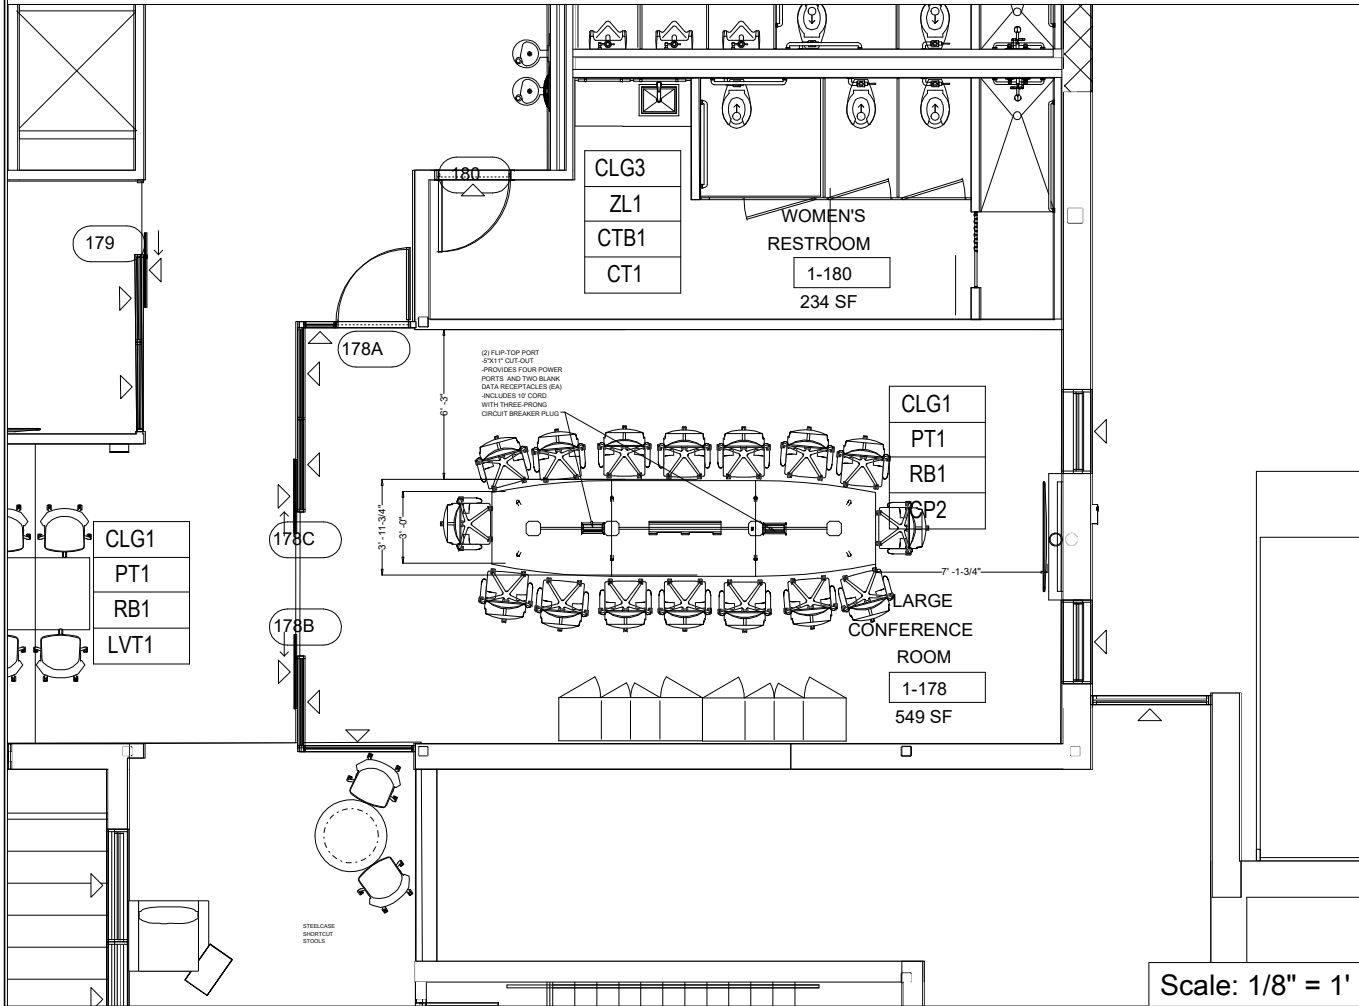

LARGE CONFERENCE ROOM



1111 Valley View Lane
Irving, Texas 75061
817.858.2000
Fax 817.858.2020
www.businessinteriors.com

CITY OF ALLEN

CENTRAL FIRE
STATION
ADMIN BLDG
PHASE 2
2ND FLOOR

Date Drawn: 02.25.20 MB

Date	Revisions	Initials
03.26.20	REV.1	MB
04.14.20	REV.2	MB

CUSTOMER APPROVAL
REQUIRED


APPROVED BY:

DATE:

NOT FOR
CONSTRUCTION

These drawings have been
issued for design intent
only.

Instrument of service:
This plan or any part herein
may not be used or copied
without consent from

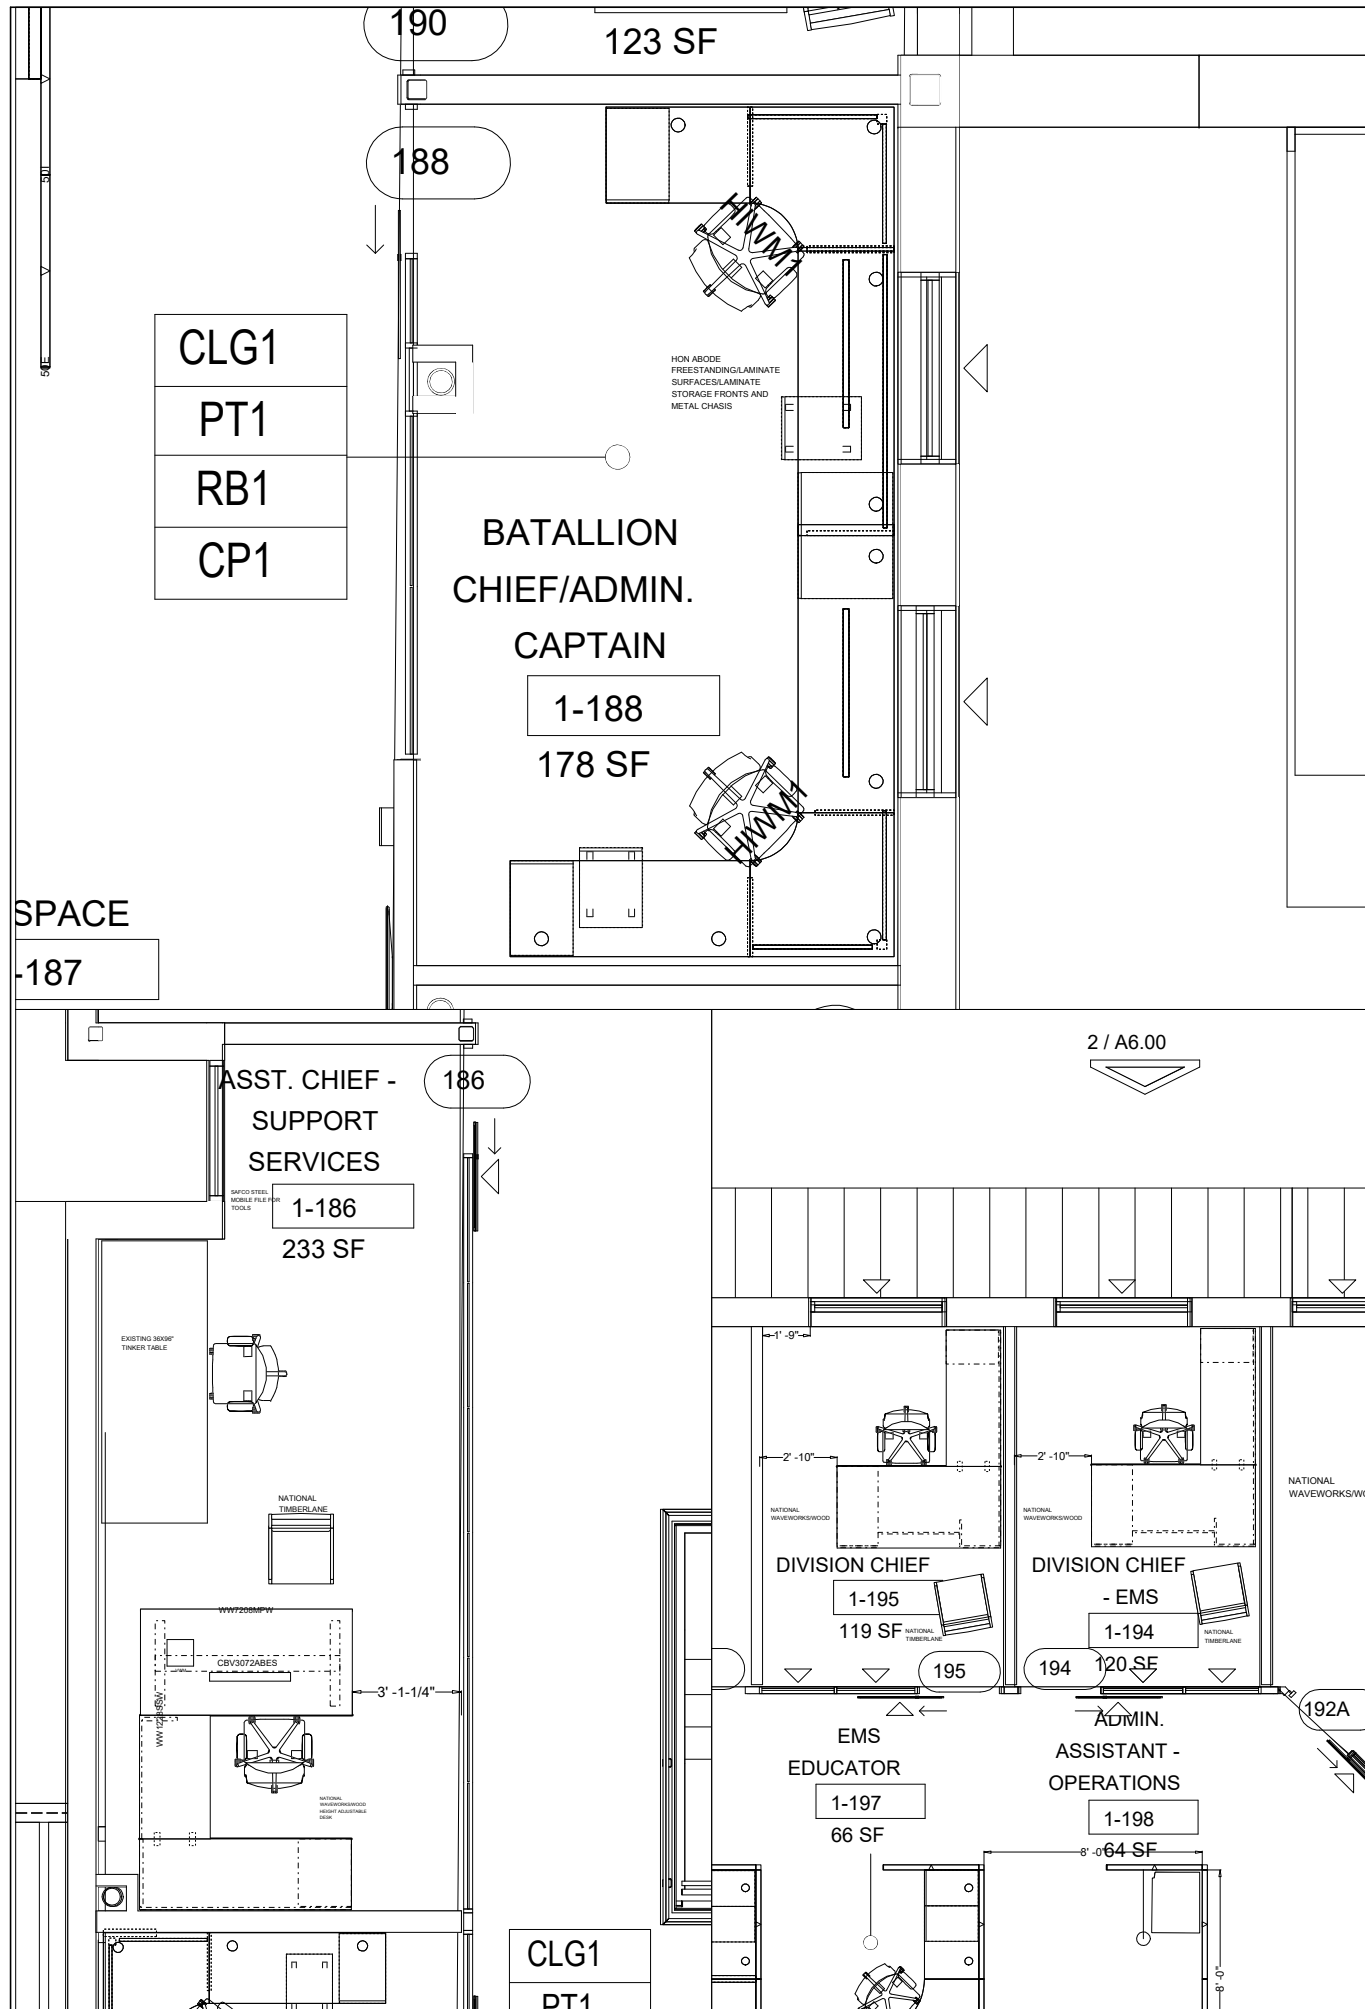

ALTERNATE DUTY/ADMIN OFFICE



ASST CHIEF'S OFFICE



EXECUTIVE OFFICE TYPICAL



1111 Valley View Lane
Irving, Texas 75061
817.858.2000
Fax 817.858.2020
www.businessinteriors.com

CITY OF ALLEN

CENTRAL FIRE
STATION
ADMIN BLDG
PHASE 2
2ND FLOOR

Date Drawn: 02.25.20 MB

Date	Revisions	Initials
03.26.20	REV. 1	MB
04.14.20	REV. 2	MB

CUSTOMER APPROVAL
REQUIRED

APPROVED BY:

DATE:

NOT FOR
CONSTRUCTION

These drawings have been
issued for design intent
only.

Instrument of service:
This plan or any part herein
may not be used or copied
without consent from