


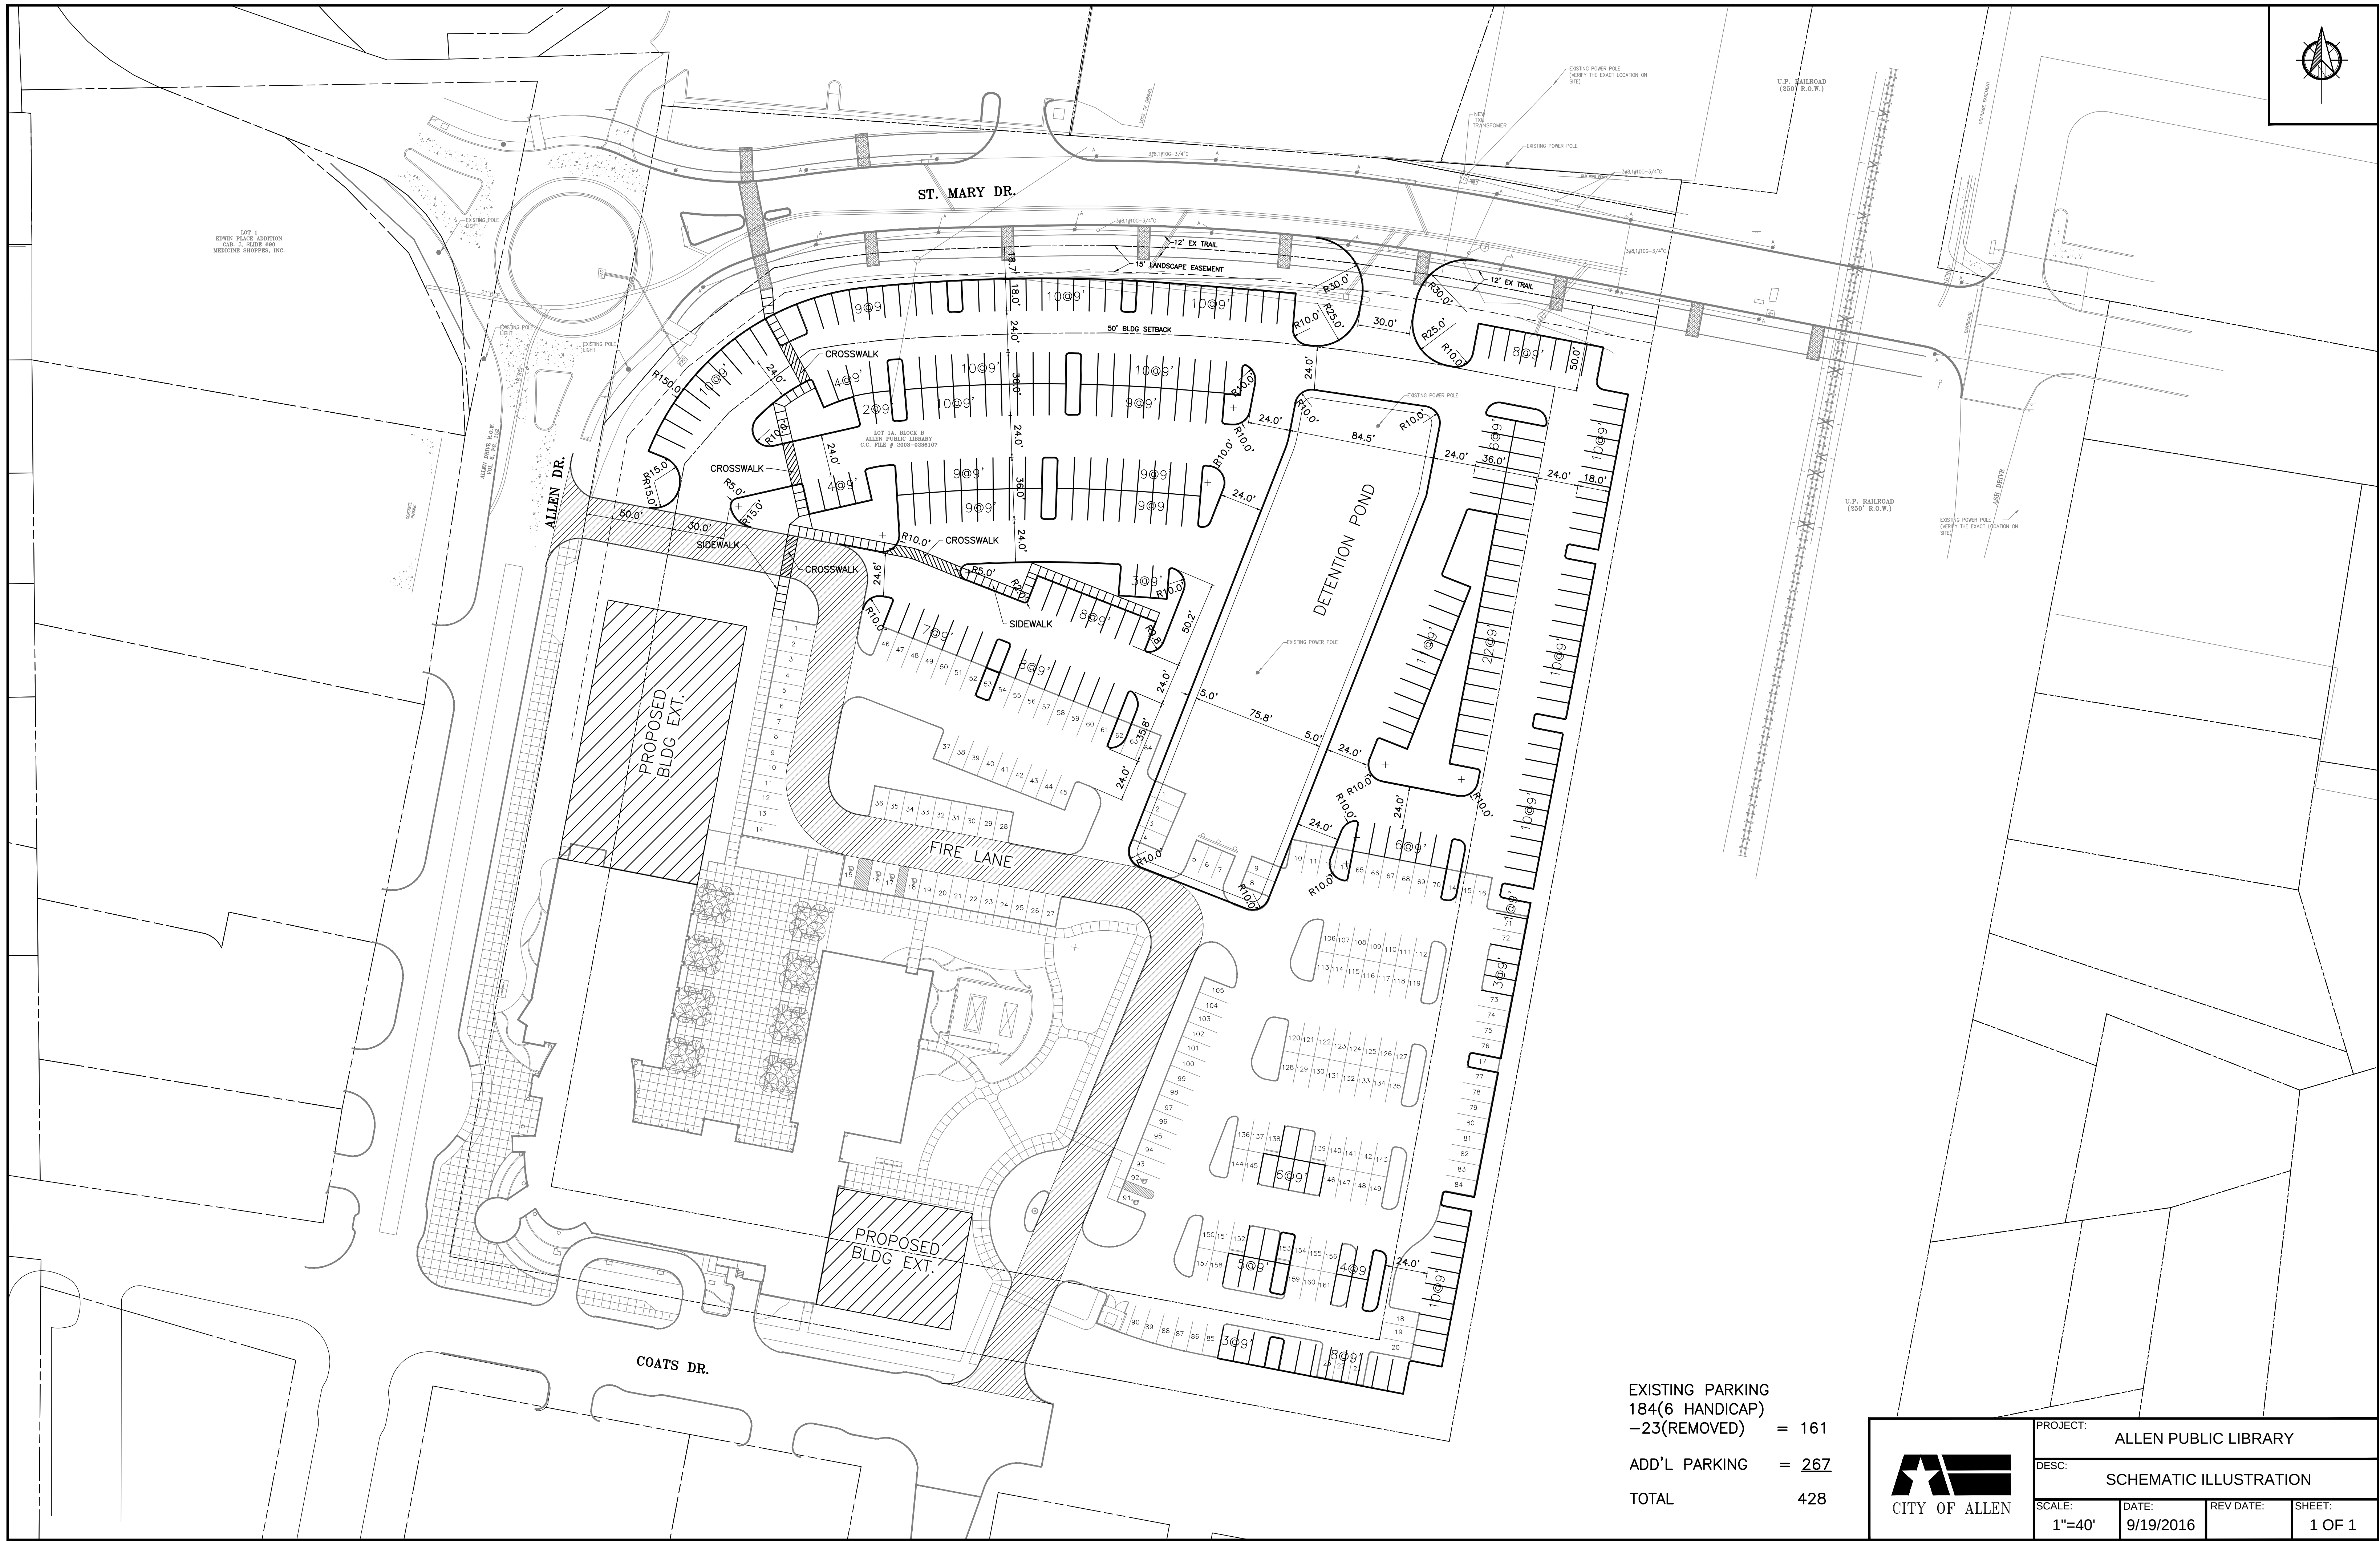

	PROJECT: ALLEN PUBLIC LIBRARY			
	DESC: SCHEMATIC ILLUSTRATION			
	SCALE: 1"=40'	DATE: 9/19/2016	REV DATE:	SHEET: 1 OF 1