


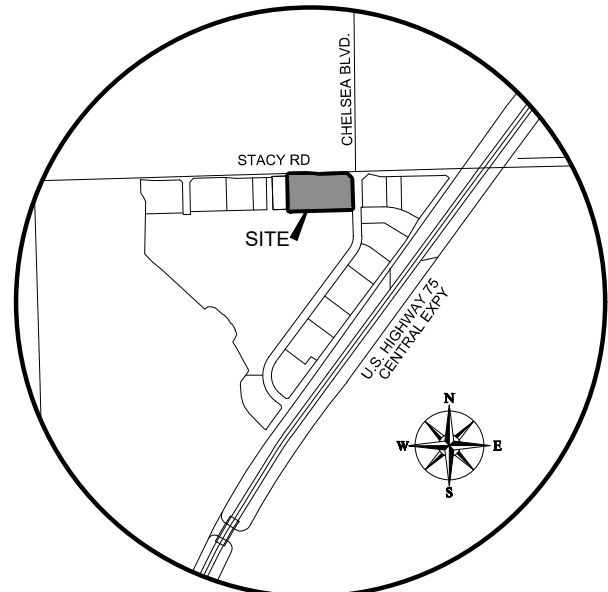

VICINITY MAP
NOT TO SCALE

LINE TABLE		
LINE #	BEARING	DISTANCE
L1	S46°07'33"E	43.35'
L2	N01°07'33"W	5.00'
L3	N88°52'27"E	10.00'
L4	S01°07'33"E	5.00'
L5	N01°07'33"W	5.00'
L6	N88°52'27"E	10.00'
L7	S01°07'33"E	5.00'
L8	S01°07'33"E	7.27'
L9	S46°20'43"E	57.18'



LINE TABLE		
LINE #	BEARING	DISTANCE
L10	N46°20'43"W	64.22'
L11	N01°07'33"W	10.76'
L12	N88°52'27"E	23.49'
L13	S88°52'27"W	22.49'
L14	S88°52'27"W	54.50'
L15	N01°07'33"W	12.28'
L16	N88°52'27"E	10.00'
L17	S01°07'33"E	12.28'
L18	S01°07'33"E	18.85'

CURVE TABLE					
NO.	DELTA	RADIUS	LENGTH	CH. L	CH. B
C1	53°07'48"	30.00'	27.82'	26.83'	S64°33'39"E
C2	90°00'00"	5.00'	7.85'	7.07'	N46°07'33"W
C3	55°09'34"	30.32'	29.19'	28.08'	S33°08'51"E
C4	62°42'18"	5.00'	5.47'	5.20'	N87°46'13"E
C5	32°27'23"	30.00'	16.99'	16.77'	N72°38'46"E
C6	54°54'02"	30.00'	28.75'	27.66'	N61°25'27"E
C7	32°09'12"	11.61'	6.52'	6.43'	N16°40'18"E
C8	90°00'00"	30.00'	47.12'	42.43'	N46°07'33"W

CURVE TABLE					
NO.	DELTA	RADIUS	LENGTH	CH. L	CH. B
C9	53°07'44"	30.00'	27.82'	26.83'	S62°18'30"W
C10	90°00'00"	20.00'	31.42'	28.28'	S46°07'33"E
C11	81°22'24"	20.00'	28.40'	26.08'	N48°11'16"E
C12	97°58'15"	10.00'	17.10'	15.09'	N41°29'12"W
C13	19°06'38"	30.00'	10.01'	9.96'	N46°51'45"E

PURPOSE STATEMENT:
THE PURPOSE OF THIS REPLAT IS TO ADD THE EASEMENTS NEEDED FOR THE DEVELOPMENT OF LOTS 5R & 6R AND ABANDON DRAINAGE EASEMENTS THAT ARE NO LONGER NEEDED.

NOTE:
COORDINATES SHOWN HEREON ARE BASED UPON THE STATE PLANE, NORTH TEXAS CENTRAL ZONE, 4202 (NAD83).

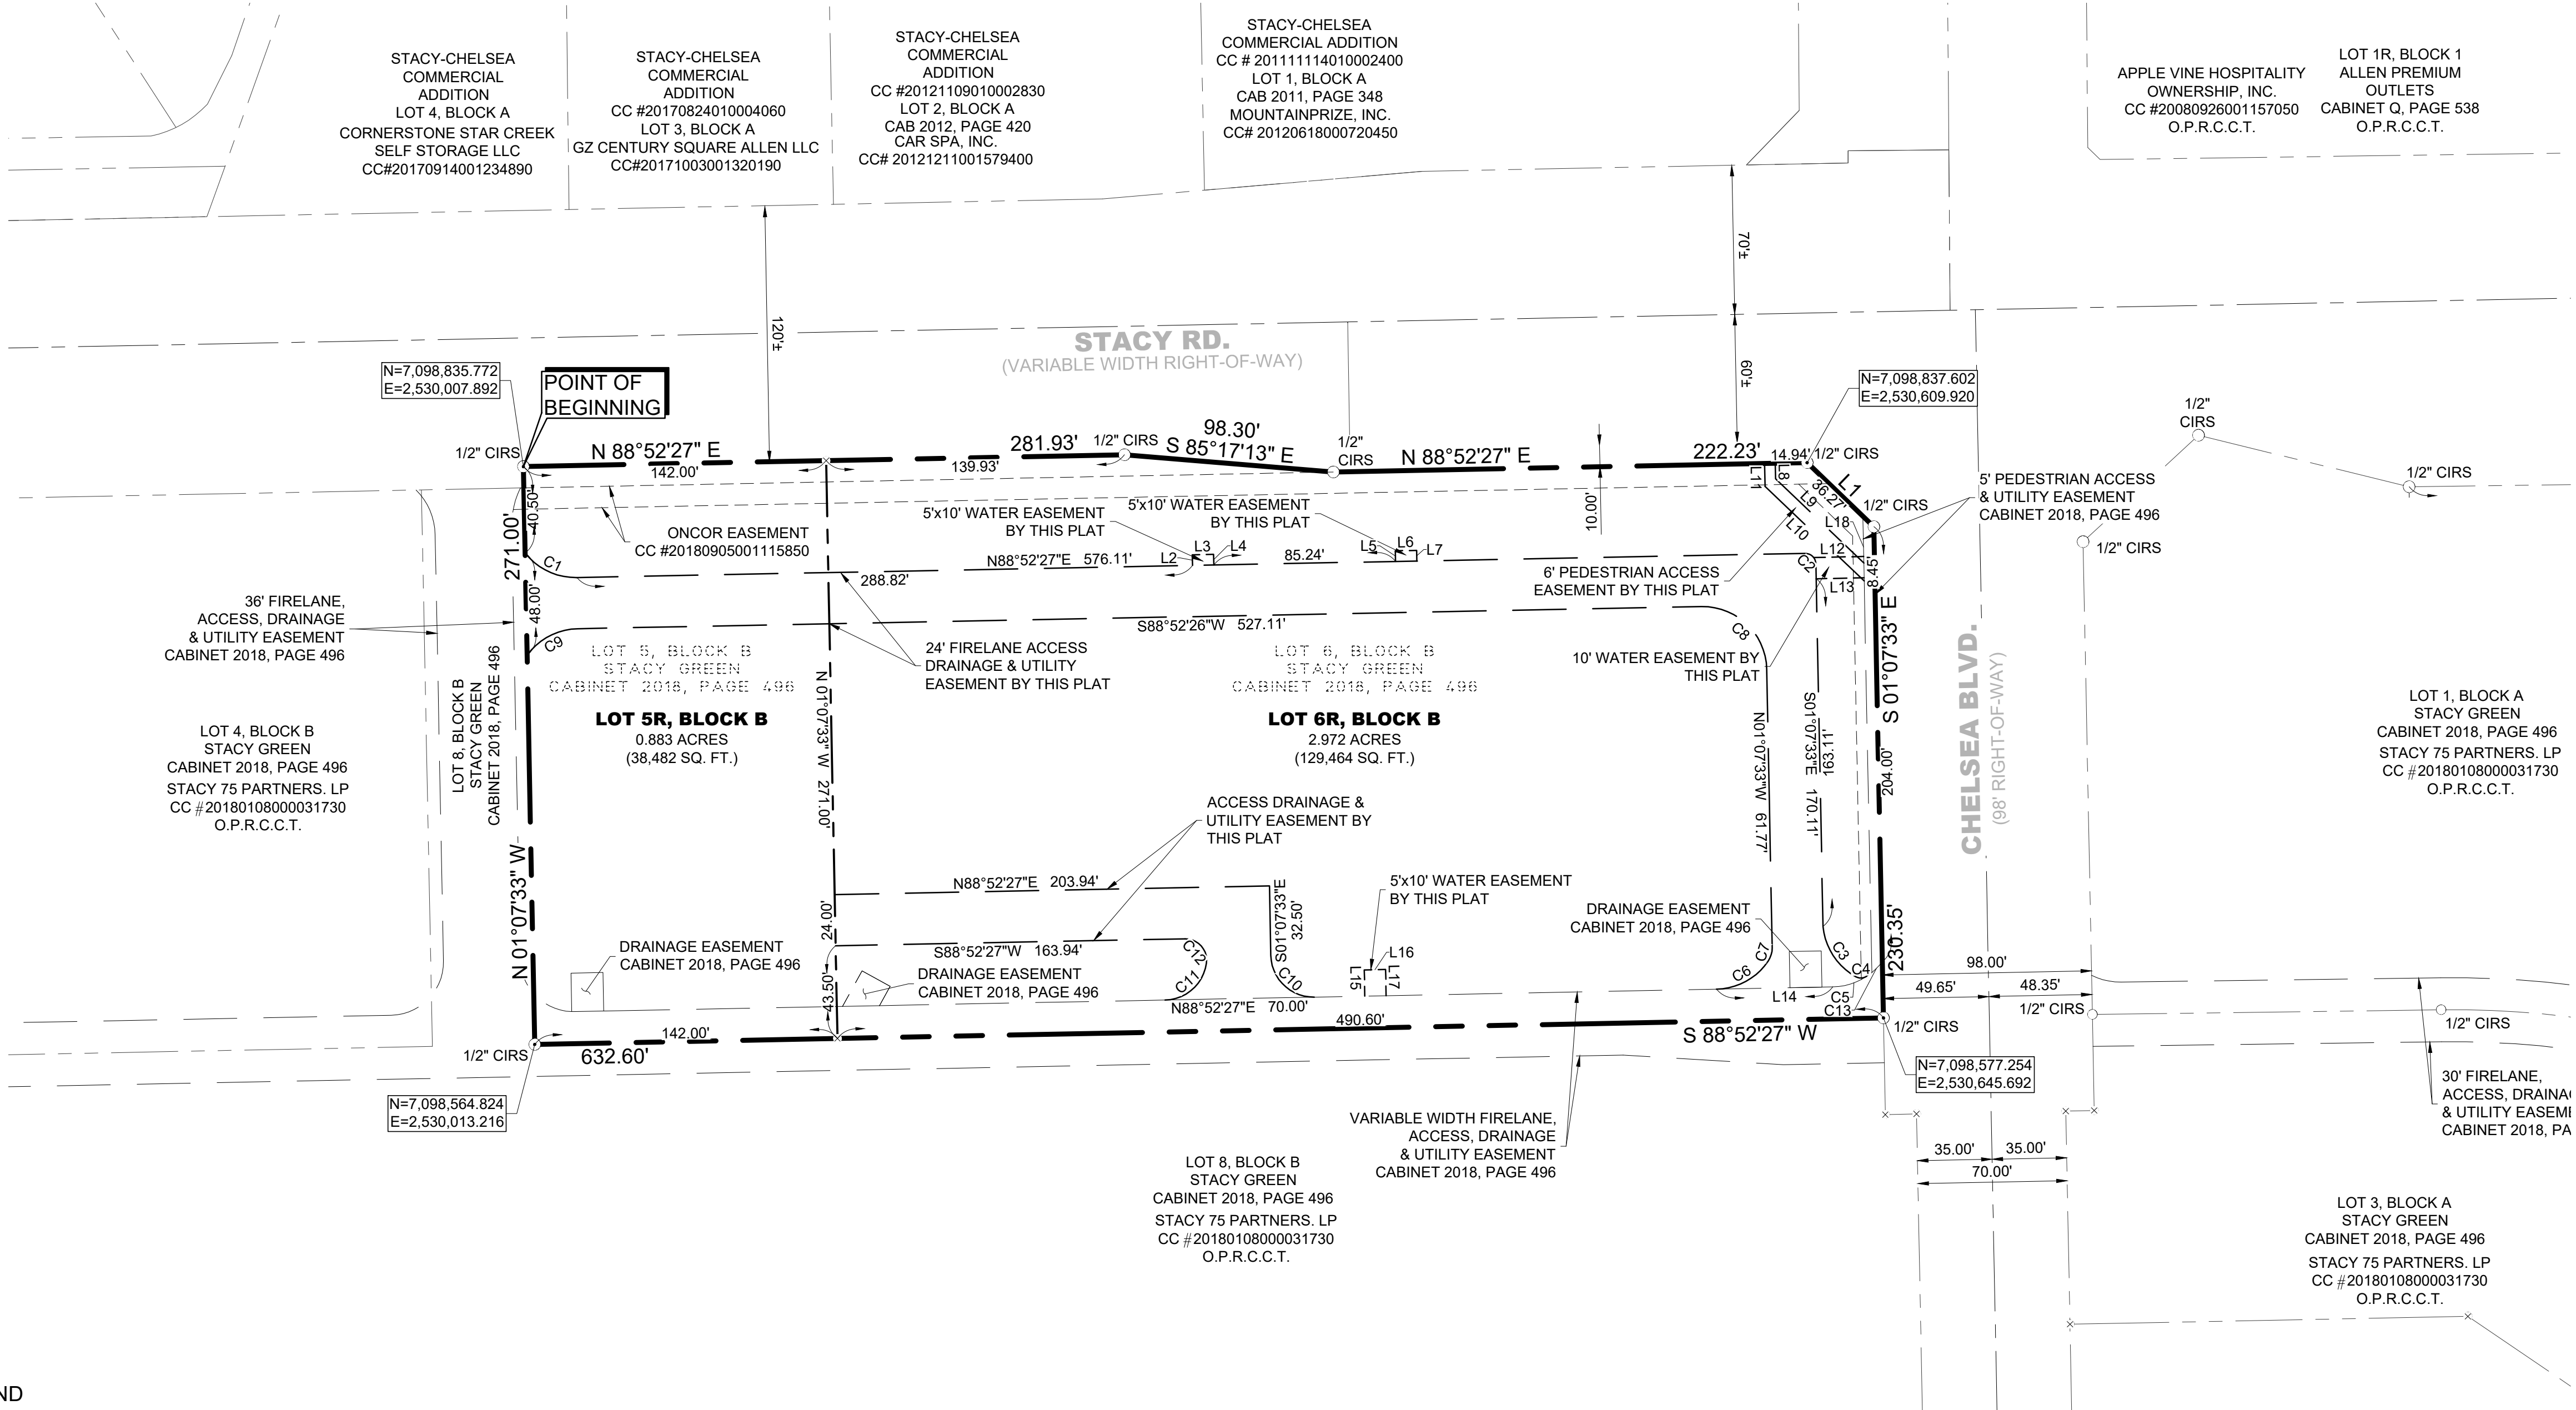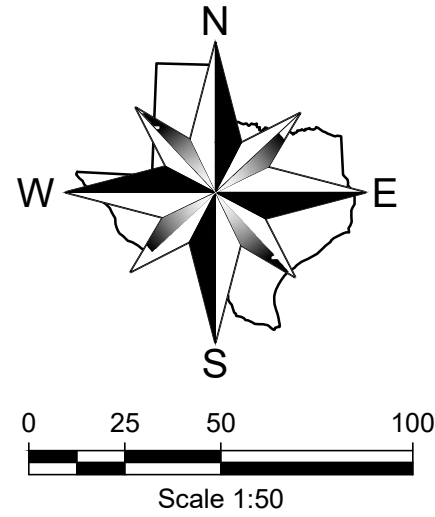

ABBREVIATION LEGEND

ABBR.	DEFINITION
IRF	IRON ROD FOUND
CIRS	IRON ROD SET w/RED PLASTIC CAP STAMPED "WAI"
CIRF	IRON ROD FOUND w/CAP
CC#	COUNTY CLERK'S INSTRUMENT NO.
SQ. FT.	SQUARE FEET
CM	CONTROLLING MONUMENT
O.P.R.C.C.T.	OFFICIAL PUBLIC RECORDS, COLLIN COUNTY, TEXAS
TxDOT	TEXAS DEPARTMENT OF TRANSPORTATION
BLVD.	BOULEVARD
DR.	DRIVE
RD.	ROAD
HWY.	HIGHWAY
LN.	LANE
U.S.	UNITED STATES

SURVEYOR
Winkelmann & Assoc.
6750 Hillcrest Plaza Drive
Suite 325
Dallas, Texas 75230
ph 972-490-7090

OWNER
Stacy 75 partners, LP
10210 N. Central
Expressway
Dallas, Texas 75231
(972) 385-4100

REPLAT
STACY GREEN
LOTS 5R & 6R, BLOCK B
BEING 3.855 ACRES (171,023 SQ. FT.) OUT OF
THE F. C. WILMETH SURVEY, ABSTRACT NO. 999,
and the H. WETSEL SURVEY, ABSTRACT NO. 1026,
IN THE CITY OF ALLEN, COLLIN COUNTY, TEXAS

	</
--	--	----