

Sign A4 Elevation



PHOTO ILLUSTRATION

Scale: 1/8"=1'-0"



- Proposal Drawing
- Final Drawing

Client: Allen Event Center
Location: 200 E Stacy Rd.,
Allen, TX 75002
Salesperson: Jim Chappel
Prj. Mngr.: Michelle Corbin
Date: 03/22/2018
Designer: David Gamez
File Name: 39398 Allen
Event Center R9
Proposal #: 39398
Job #:

Revisions

R1/3-28-18/DG. Internal modification.
R2/4-3-18/DG. Sign 'A': revised (added hole on pole cover). Sign 'C':
revised & relocated. Added sign 'D'.
R3/4-20-18/DG. Sign 'A': increased size; repositioned. Sign 'C':
repositioned.
R4/4-25-18/DG. Layout revisions on
all signs. New concept on sign 'D'.
R5/5-1-18/DG. Revised layout on
sign 'D'.
R6/6-19-18/DG. rev sign 'A'; del
signs 'C' & 'D'.
R7/7-18-18/DG. rev. sign 'A' &
placement.
R8/7-19-18/DG. rev. sign 'A'.
R9/7-23-18/DG. rev. sign 'B'.



TDLR #: 18010

Corporate Office
San Antonio
235 West Turbo
San Antonio, TX 78216
Ph.: (210) 341-7244

Dallas / Ft. Worth Branch
1336 S. Irving Heights Dr.
Irving, TX 75060
Ph.: (972) 870-1594

Houston Branch
2906 Greenhouse Rd.
Houston, TX 77084
Ph.: (281) 492-6581

Austin Branch
2457 S. Loop 4, Bldg. 1B
Buda, TX 78610
Ph.: (512) 872-2800



THIS DRAWING IS THE EXCLUSIVE
PROPERTY OF COMET SIGNS, LLC. ANY USE
OR REPRODUCTION OF THIS DRAWING
WITHOUT WRITTEN AUTHORIZATION FROM
COMET SIGNS, LLC, IS STRICTLY
PROHIBITED. OWNERSHIP AND COPYRIGHT
IS RETAINED IN ACCORDANCE WITH U.S. AND
INTERNATIONAL TRADEMARK / COPYRIGHT
LAWS.

Sign A4 Elevation



TOP VIEW


Scale: 1/8"=1'-0"

- A** D/F Aluminum cabinet; bleed-face flex face with digital-print graphics; internally illuminated by LED. Back-side to be identical to front side.
- B** S/F Daktronics, Inc. G56-140x300-15.85-RGB-SF color electronic message center with 140 pixel high x 300 pixel long presentation matrix; common aluminum filler.
- C** D/F Aluminum cabinet; bleed-face flex face with digital-print graphics; internally illuminated by LED. Back-side to have blank flat aluminum face.
- D** Aluminum spacers.
- E** Aluminum pole cover.
- F** Black vinyl.

THIS SIDE FACES STREET

COLORS

- Top sign: copy- black; face background & fillers- match building.
- EMC sign: standard black with black fillers.
- Bottom sign: copy- black; face background & fillers- Pms # 728.
- Reveals- Akzo-Noble B81-P silver.
- Pole cover: background & filler- Akzo-Noble B81-P silver; curved line- black.

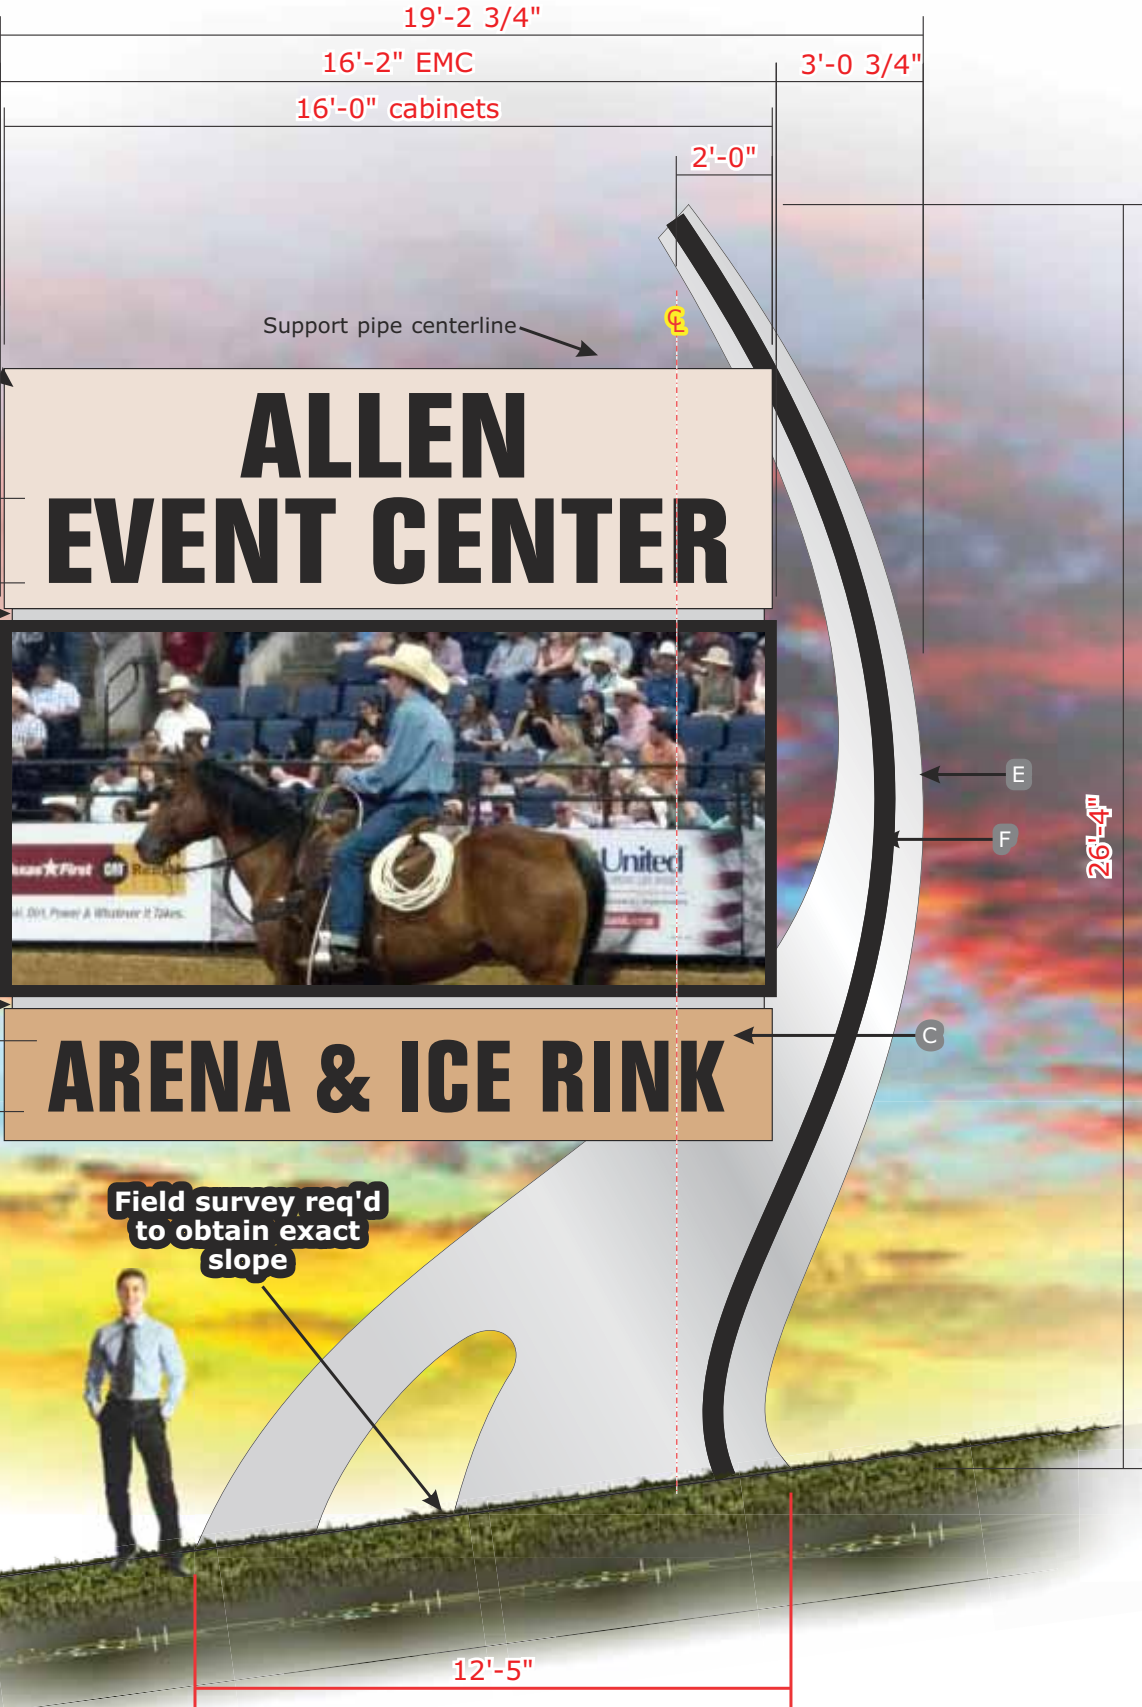

A/R8

D/F - S/F DISPLAY (SEE BACK SIDE LAYOUT FOR CLARIFICATION)

QTY: 1

Scale: 1/4"=1'-0"

REVISION # 8

- Match building.
- Pms # 728.
- Black.
- Akzo-Noble B81-P silver

Color description is for reference only. Samples provided upon request after order placement.



- Proposal Drawing
- Final Drawing

Client: Allen Event Center
Location: 200 E Stacy Rd., Allen, TX 75002
Salesperson: Jim Chappel
Prj. Mngr.: Michelle Corbin
Date: 03/22/2018
Designer: David Gamez
File Name: 39398 Allen Event Center R9
Proposal #: 39398
Job #:

Revisions

- R1/3-28-18/DG. Internal modification.
- R2/4-3-18/DG. Sign 'A': revised (added hole on pole cover). Sign 'C': revised & relocated. Added sign 'D'.
- R3/4-20-18/DG. Sign 'A': increased size; repositioned. Sign 'C': repositioned.
- R4/4-25-18/DG. Layout revisions on all signs. New concept on sign 'D'.
- R5/5-1-18/DG. Revised layout on sign 'D'.
- R6/6-19-18/DG. rev sign 'A'; del signs 'C' & 'D'.
- R7/7-18-18/DG. rev. sign 'A' & placement.
- R8/7-19-18/DG. rev. sign 'A'.
- R9/7-23-18/DG. rev. sign 'B'.



TDLR #: 18010

Corporate Office
San Antonio
235 West Turbo
San Antonio, TX 78216
Ph.: (210) 341-7244

Dallas / Ft. Worth Branch
1336 S. Irving Heights Dr.
Irving, TX 75060
Ph.: (972) 870-1594

Houston Branch
2906 Greenhouse Rd.
Houston, TX 77084
Ph.: (281) 492-6581

Austin Branch
2457 S. Loop 4, Bldg. 1B
Buda, TX 78610
Ph.: (512) 872-2800



THIS DRAWING IS THE EXCLUSIVE PROPERTY OF COMET SIGNS, LLC. ANY USE OR REPRODUCTION OF THIS DRAWING WITHOUT WRITTEN AUTHORIZATION FROM COMET SIGNS, LLC, IS STRICTLY PROHIBITED. OWNERSHIP AND COPYRIGHT IS RETAINED IN ACCORDANCE WITH U.S. AND INTERNATIONAL TRADEMARK / COPYRIGHT LAWS.

Sign A5 Elevation

© 2018 Comet Signs



- Proposal Drawing
- Final Drawing

Client: Allen Event Center
Location: 200 E Stacy Rd.,
Allen, TX 75002
Salesperson: Jim Chappel
Prj. Mngr.: Michelle Corbin
Date: 03/22/2018
Designer: David Gamez
File Name: 39398 Allen
Event Center R9
Proposal #: 39398
Job #:

Revisions

R1/3-28-18/DG. Internal modification.
R2/4-3-18/DG. Sign 'A': revised (added hole on pole cover). Sign 'C':
revised & relocated. Added sign 'D'.
R3/4-20-18/DG. Sign 'A': increased size; repositioned. Sign 'C':
repositioned.
R4/4-25-18/DG. Layout revisions on
all signs. New concept on sign 'D'.
R5/5-1-18/DG. Revised layout on
sign 'D'.
R6/6-19-18/DG. rev sign 'A'; del
signs 'C' & 'D'.
R7/7-18-18/DG. rev. sign 'A' &
placement.
R8/7-19-18/DG. rev. sign 'A'.
R9/7-23-18/DG. rev. sign 'B'.



TDLR #: 18010

Corporate Office
San Antonio
235 West Turbo
San Antonio, TX 78216
Ph.: (210) 341-7244


Dallas / Ft. Worth Branch
1336 S. Irving Heights Dr.
Irving, TX 75060
Ph.: (972) 870-1594

Houston Branch
2906 Greenhouse Rd.
Houston, TX 77084
Ph.: (281) 492-6581

Austin Branch
2457 S. Loop 4, Bldg. 1B
Buda, TX 78610
Ph.: (512) 872-2800



THIS DRAWING IS THE EXCLUSIVE
PROPERTY OF COMET SIGNS, LLC. ANY USE
OR REPRODUCTION OF THIS DRAWING
WITHOUT WRITTEN AUTHORIZATION FROM
COMET SIGNS, LLC, IS STRICTLY
PROHIBITED. OWNERSHIP AND COPYRIGHT
IS RETAINED IN ACCORDANCE WITH U.S. AND
INTERNATIONAL TRADEMARK / COPYRIGHT
LAWS.

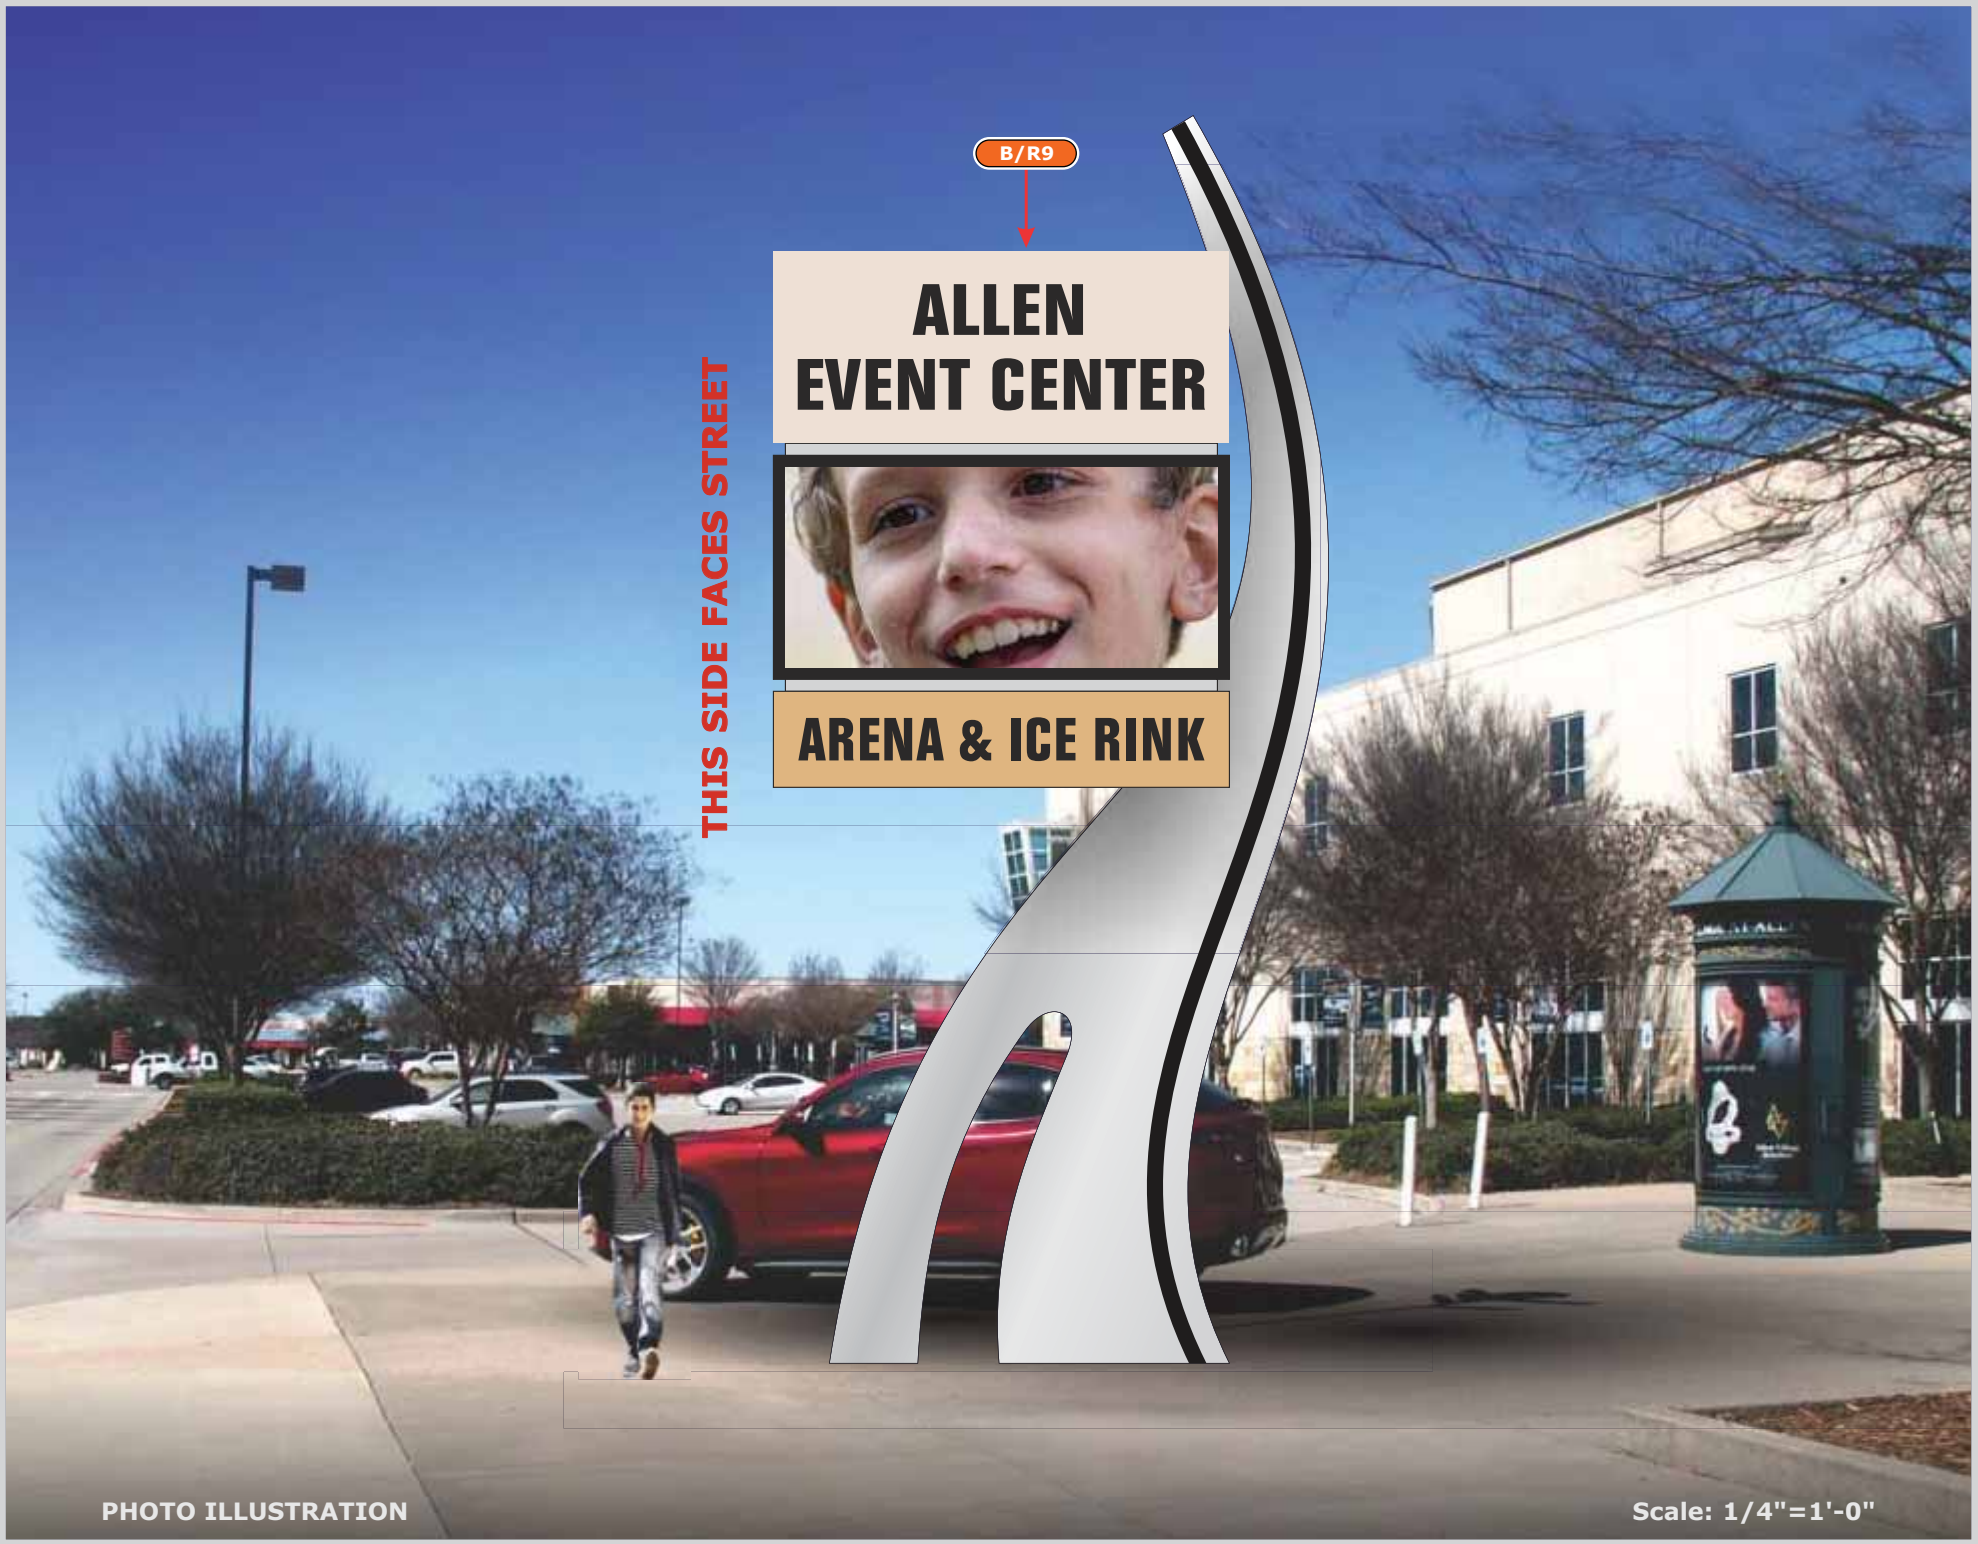

Sign A5 Elevation



■ Proposal Drawing
□ Final Drawing

Client: Allen Event Center
Location: 200 E Stacy Rd.,
Allen, TX 75002
Salesperson: Jim Chappel
Prj. Mngr.: Michelle Corbin
Date: 03/22/2018
Designer: David Gamez
File Name: 39398 Allen
Event Center R9
Proposal #: 39398
Job #:

Revisions

R1/3-28-18/DG. Internal modification.
R2/4-3-18/DG. Sign 'A': revised (added hole on pole cover). Sign 'C':
revised & relocated. Added sign 'D'.
R3/4-20-18/DG. Sign 'A': increased size; repositioned. Sign 'C':
repositioned.
R4/4-25-18/DG. Layout revisions on
all signs. New concept on sign 'D'.
R5/5-1-18/DG. Revised layout on
sign 'D'.
R6/6-19-18/DG. rev sign 'A'; del
signs 'C' & 'D'.
R7/7-18-18/DG. rev. sign 'A' &
placement.
R8/7-19-18/DG. rev. sign 'A'.
R9/7-23-18/DG. rev. sign 'B'.



TDLR #: 18010

Corporate Office
San Antonio
235 West Turbo
San Antonio, TX 78216
Ph.: (210) 341-7244


Dallas / Ft. Worth Branch
1336 S. Irving Heights Dr.
Irving, TX 75060
Ph.: (972) 870-1594

Houston Branch
2906 Greenhouse Rd.
Houston, TX 77084
Ph.: (281) 492-6581

Austin Branch
2457 S. Loop 4, Bldg. 1B
Buda, TX 78610
Ph.: (512) 872-2800



THIS DRAWING IS THE EXCLUSIVE
PROPERTY OF COMET SIGNS, LLC. ANY USE
OR REPRODUCTION OF THIS DRAWING
WITHOUT WRITTEN AUTHORIZATION FROM
COMET SIGNS, LLC, IS STRICTLY
PROHIBITED. OWNERSHIP AND COPYRIGHT
IS RETAINED IN ACCORDANCE WITH U.S. AND
INTERNATIONAL TRADEMARK / COPYRIGHT
LAWS.

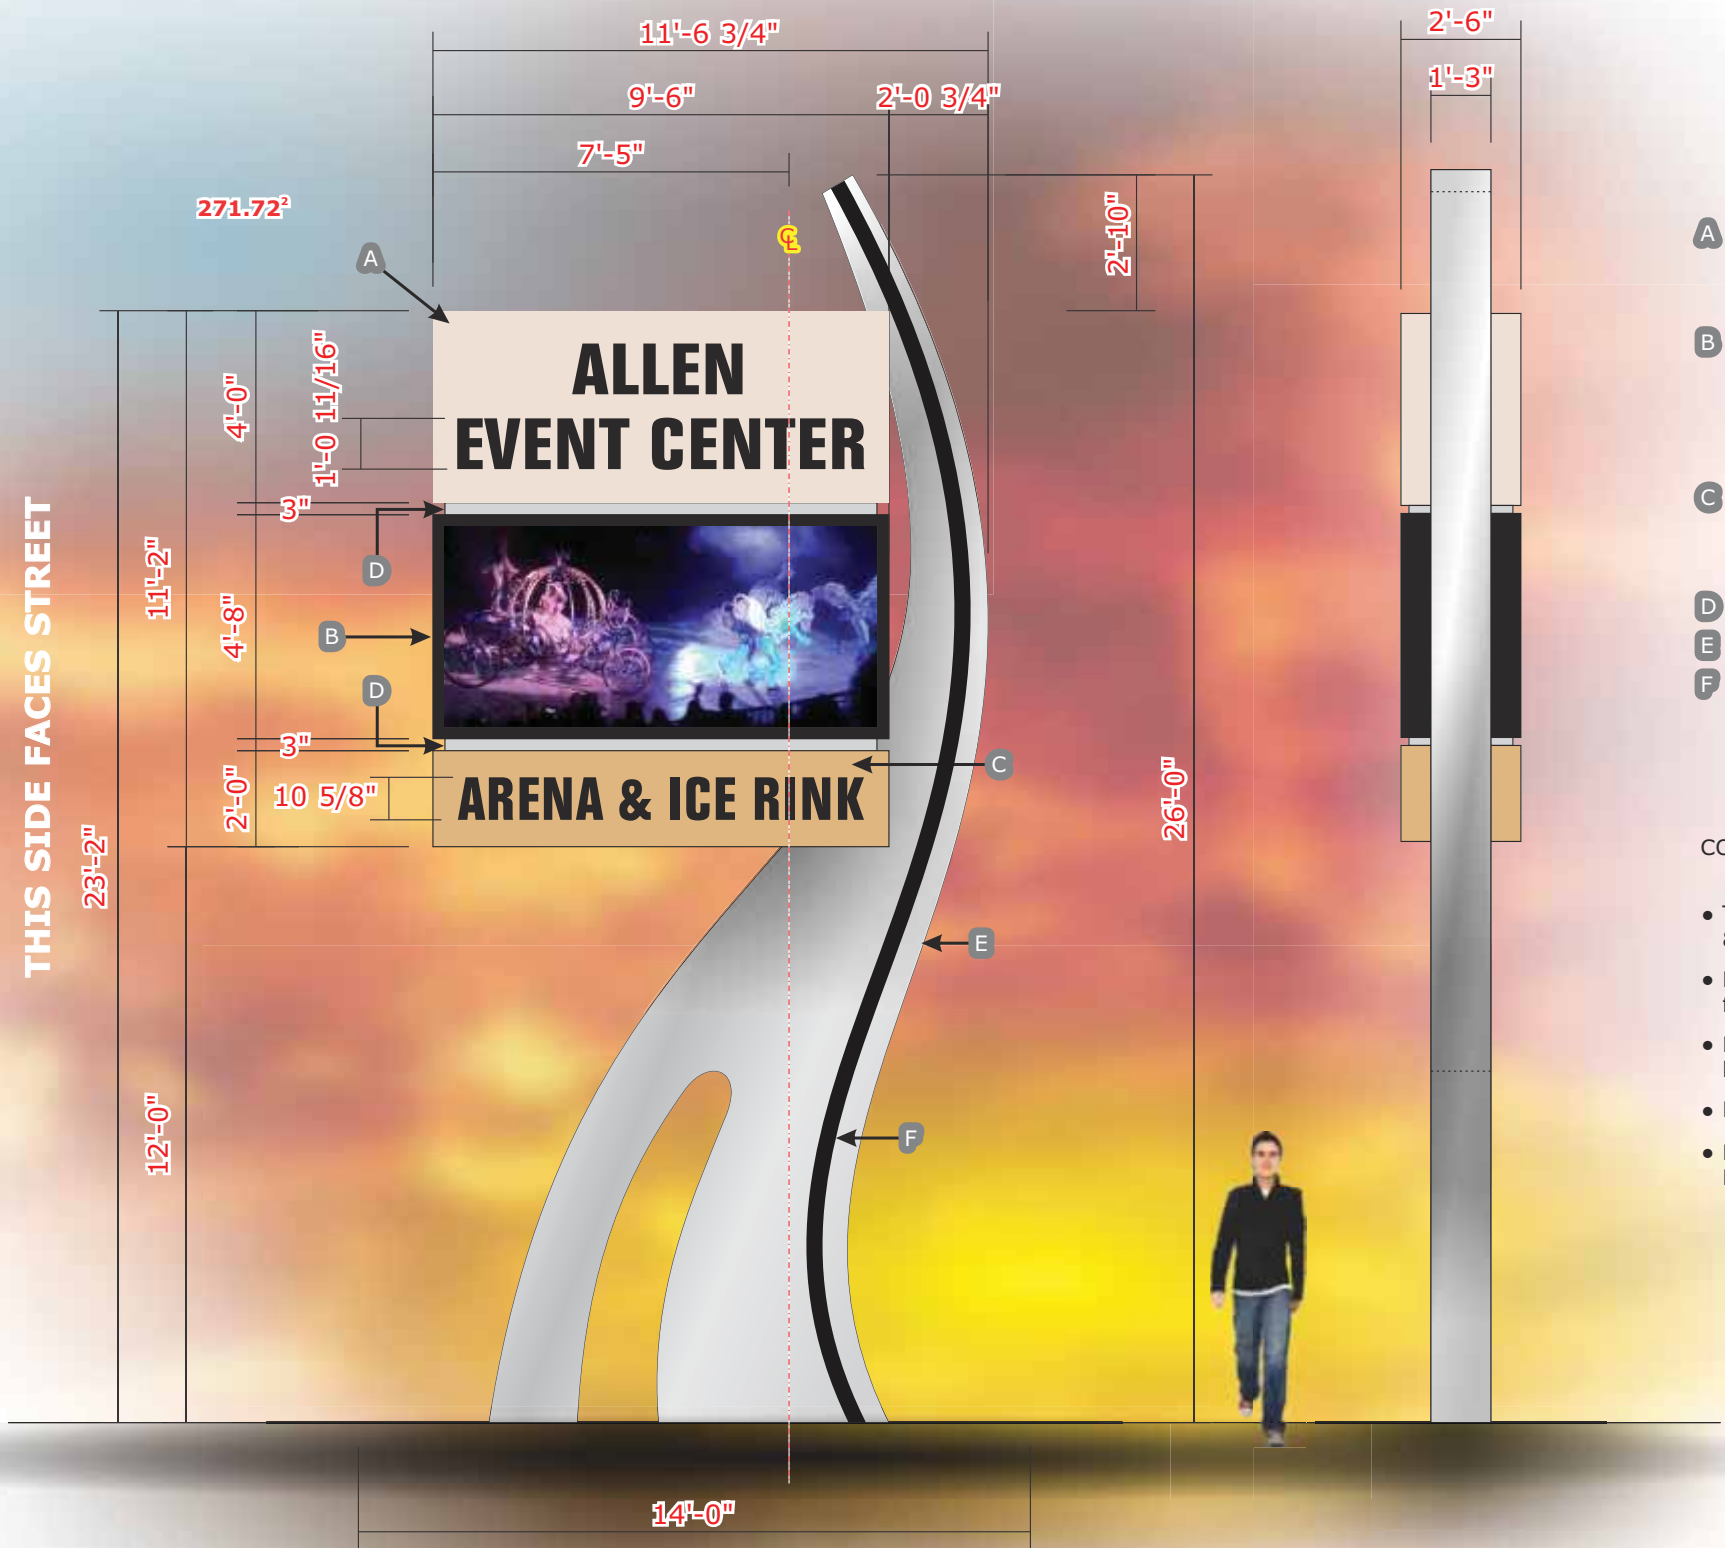

- A Aluminum cabinet; bleed-face flex face with digital-print graphics; internally illuminated by LED.
- B Daktronics, Inc. G56-80x175-15.85-RGB-2V color electronic message center with 80 pixel high x 175 pixel long presentation matrix; common aluminum filler.
- C Aluminum cabinet; bleed-face flex face with digital-print graphics; internally illuminated by LED.
- D Aluminum spacers.
- E Aluminum pole cover.
- F Black vinyl.

COLORS

- Top sign: copy- black; face background & fillers- match building.
- EMC sign: standard black with black fillers.
- Bottom sign: copy- black; face background & fillers- Pms # 728.
- Reveals- Akzo-Noble B81-P silver.
- Pole cover: background & filler- Akzo-Noble B81-P silver; curved line- black.

B/R9

D/F DISPLAY

QTY: 1

Scale: 1/4"=1'-0"

REVISION # 9

Match building. Pms # 728. Black. Akzo-Noble B81-P silver

Color description is for reference only.
Samples provided upon request after order
placement.