
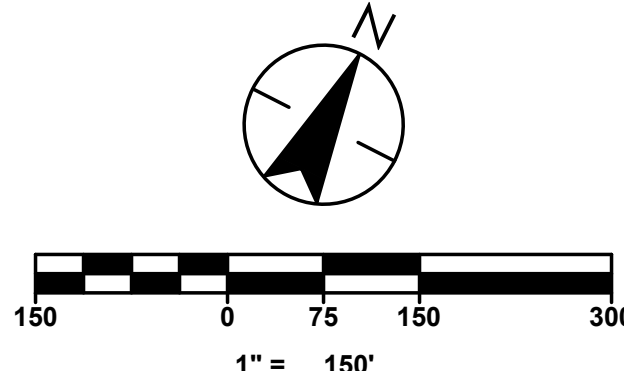


V:\2220\active\222011414\cpl\phase 01\drawing\entbldg\202011414_cpl_compiled_dgm\concept_dgm.dwg
2020/01/30 11:16 AM By: Paron, Marshall

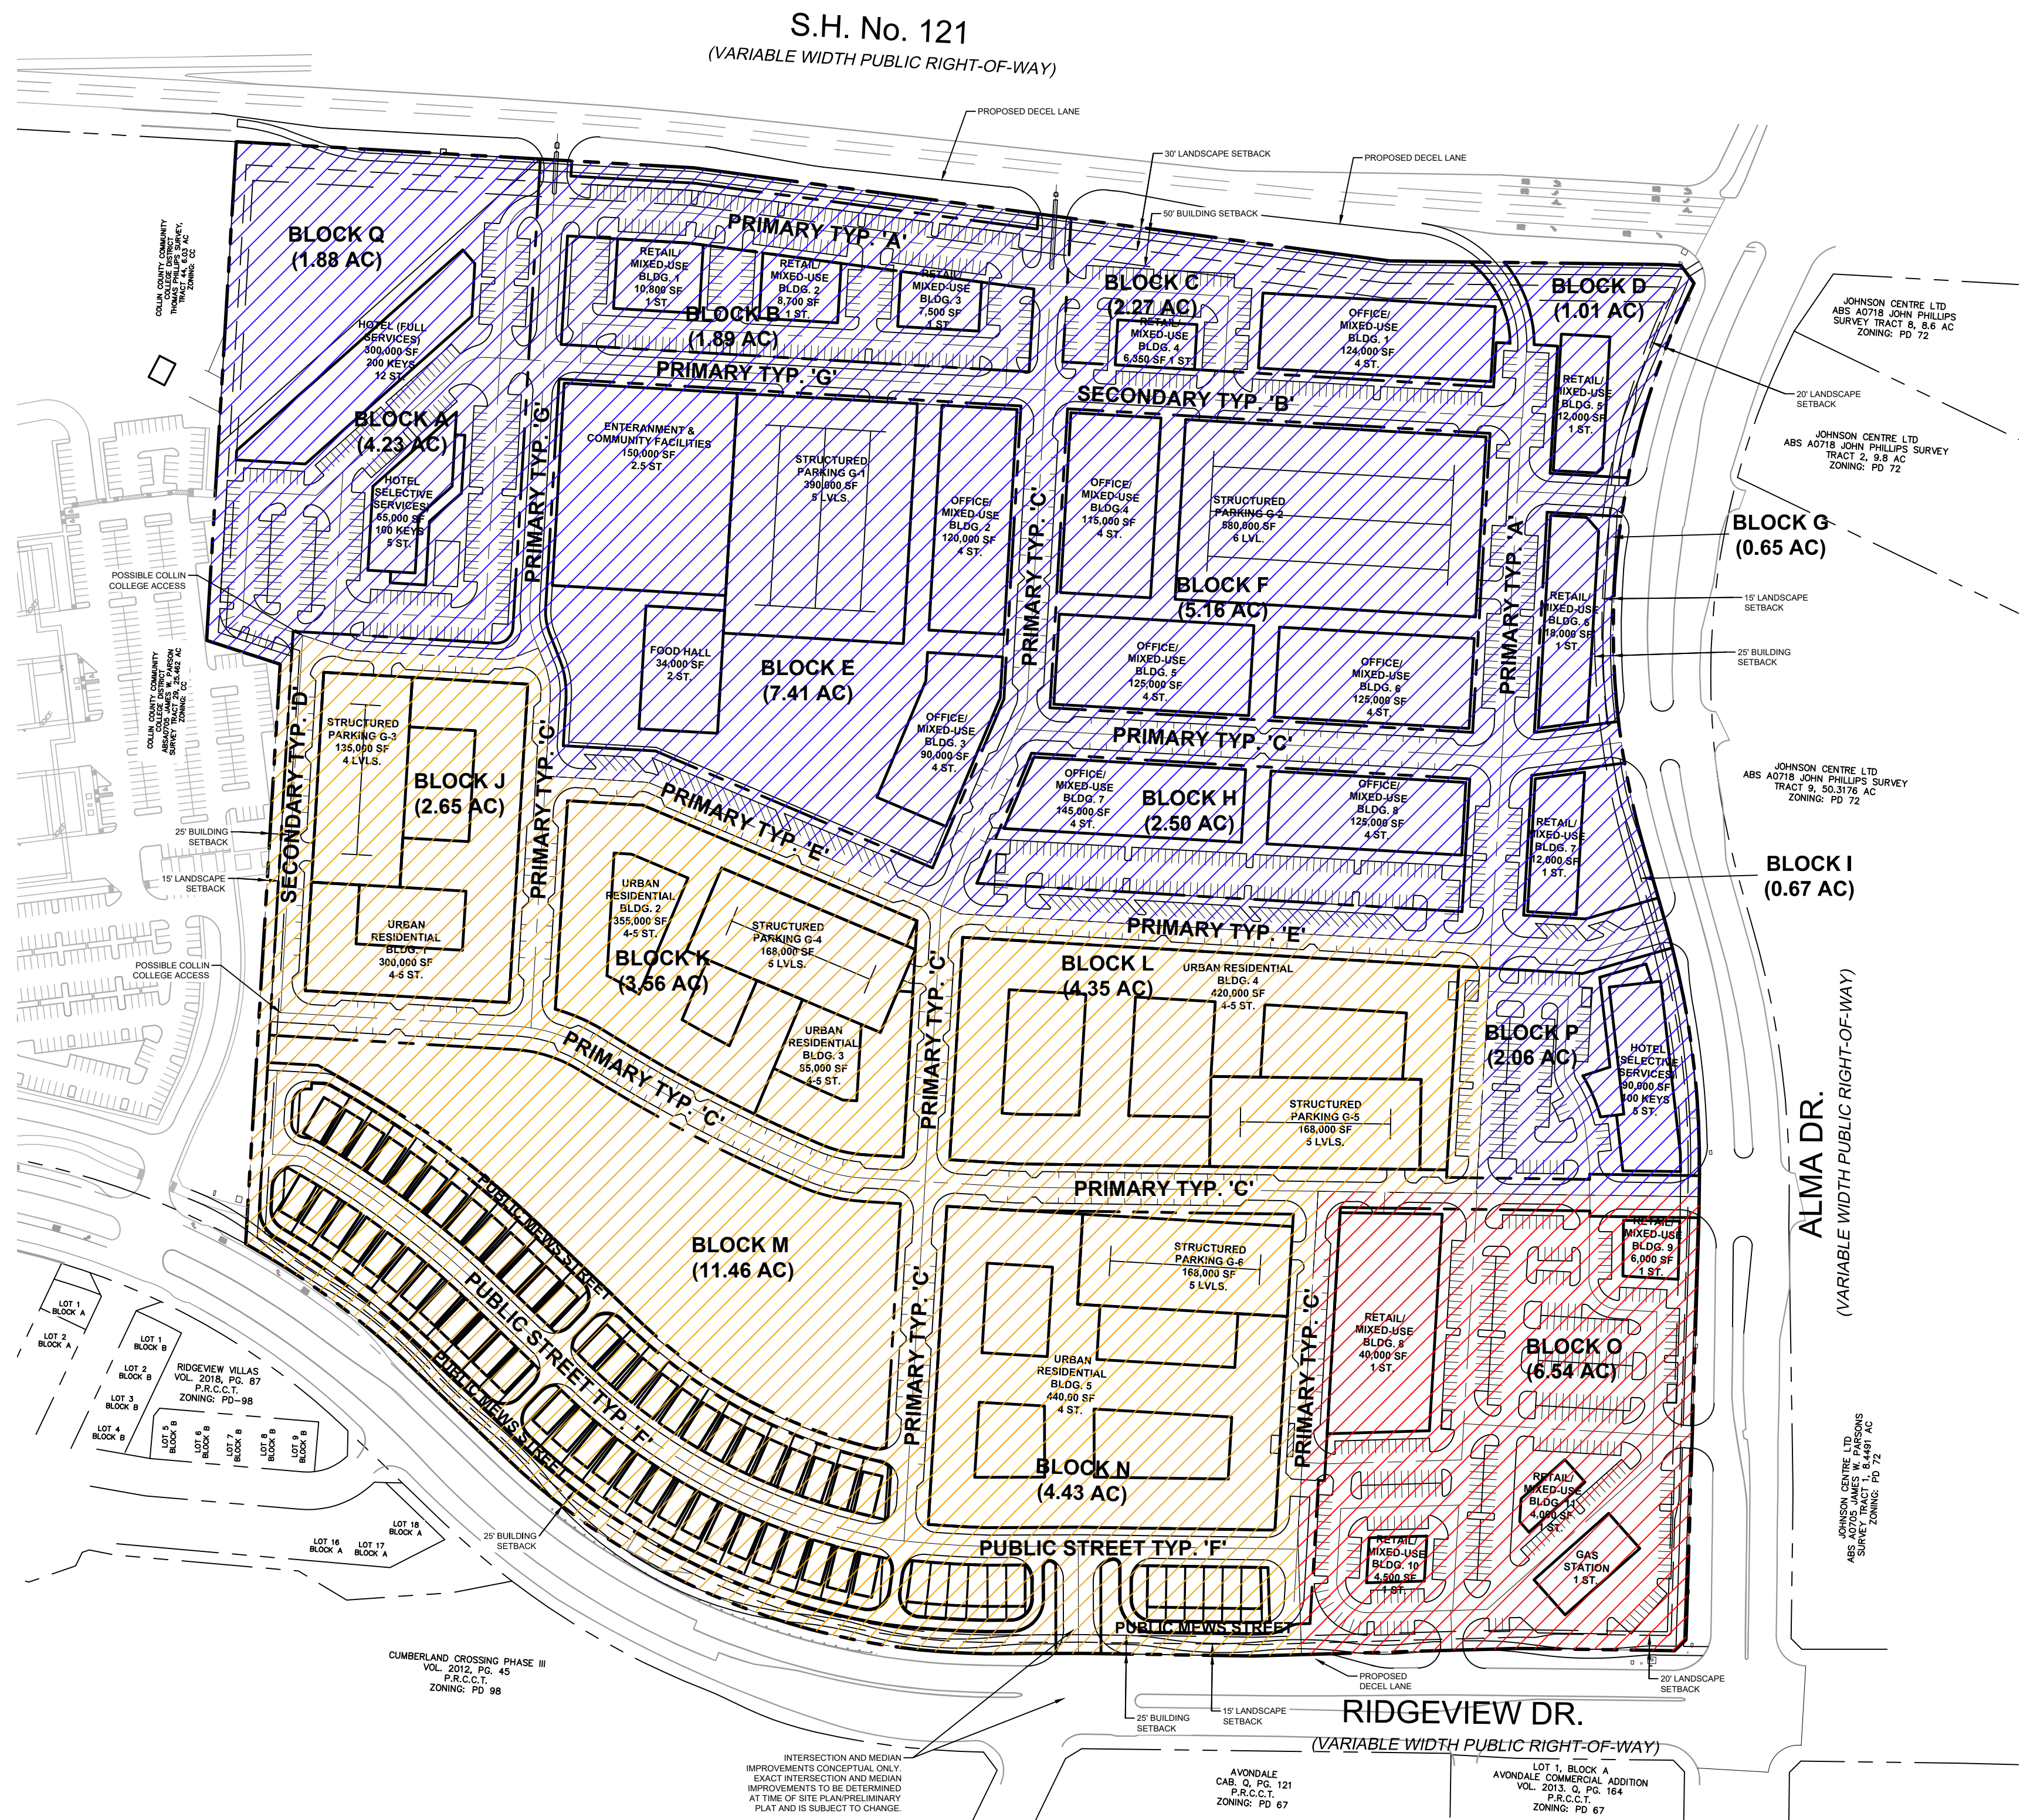

Stantec

12222 Merit Drive Suite 400
Dallas TX 75231
www.stantec.com

Client/Project
THAKAR DEVELOPERS

THE AVENUE

CITY OF ALLEN

Title
APPENDIX 9 - CHARACTER AREA PLAN

Permit-Seal

Revision

Rev	By	Appd.	Issued
1	YY.MM.DD	YY.MM.DD	YY.MM.DD

Project Number: 222011414

File Name: concept_plan.dwg

MRP

REC

REC

20.01.08

Dwn

Chkd

Dsgn

YY.MM.DD

Drawing No.

Revision Sheet

1 of 1